



user: gibbons file: L:\LPL_P\Projects\2023\2023-164_251215_R01_ZBA\2023-164_251215_R01_ZBA.dwg plot: Feb 04, 2026 - 12:34pm

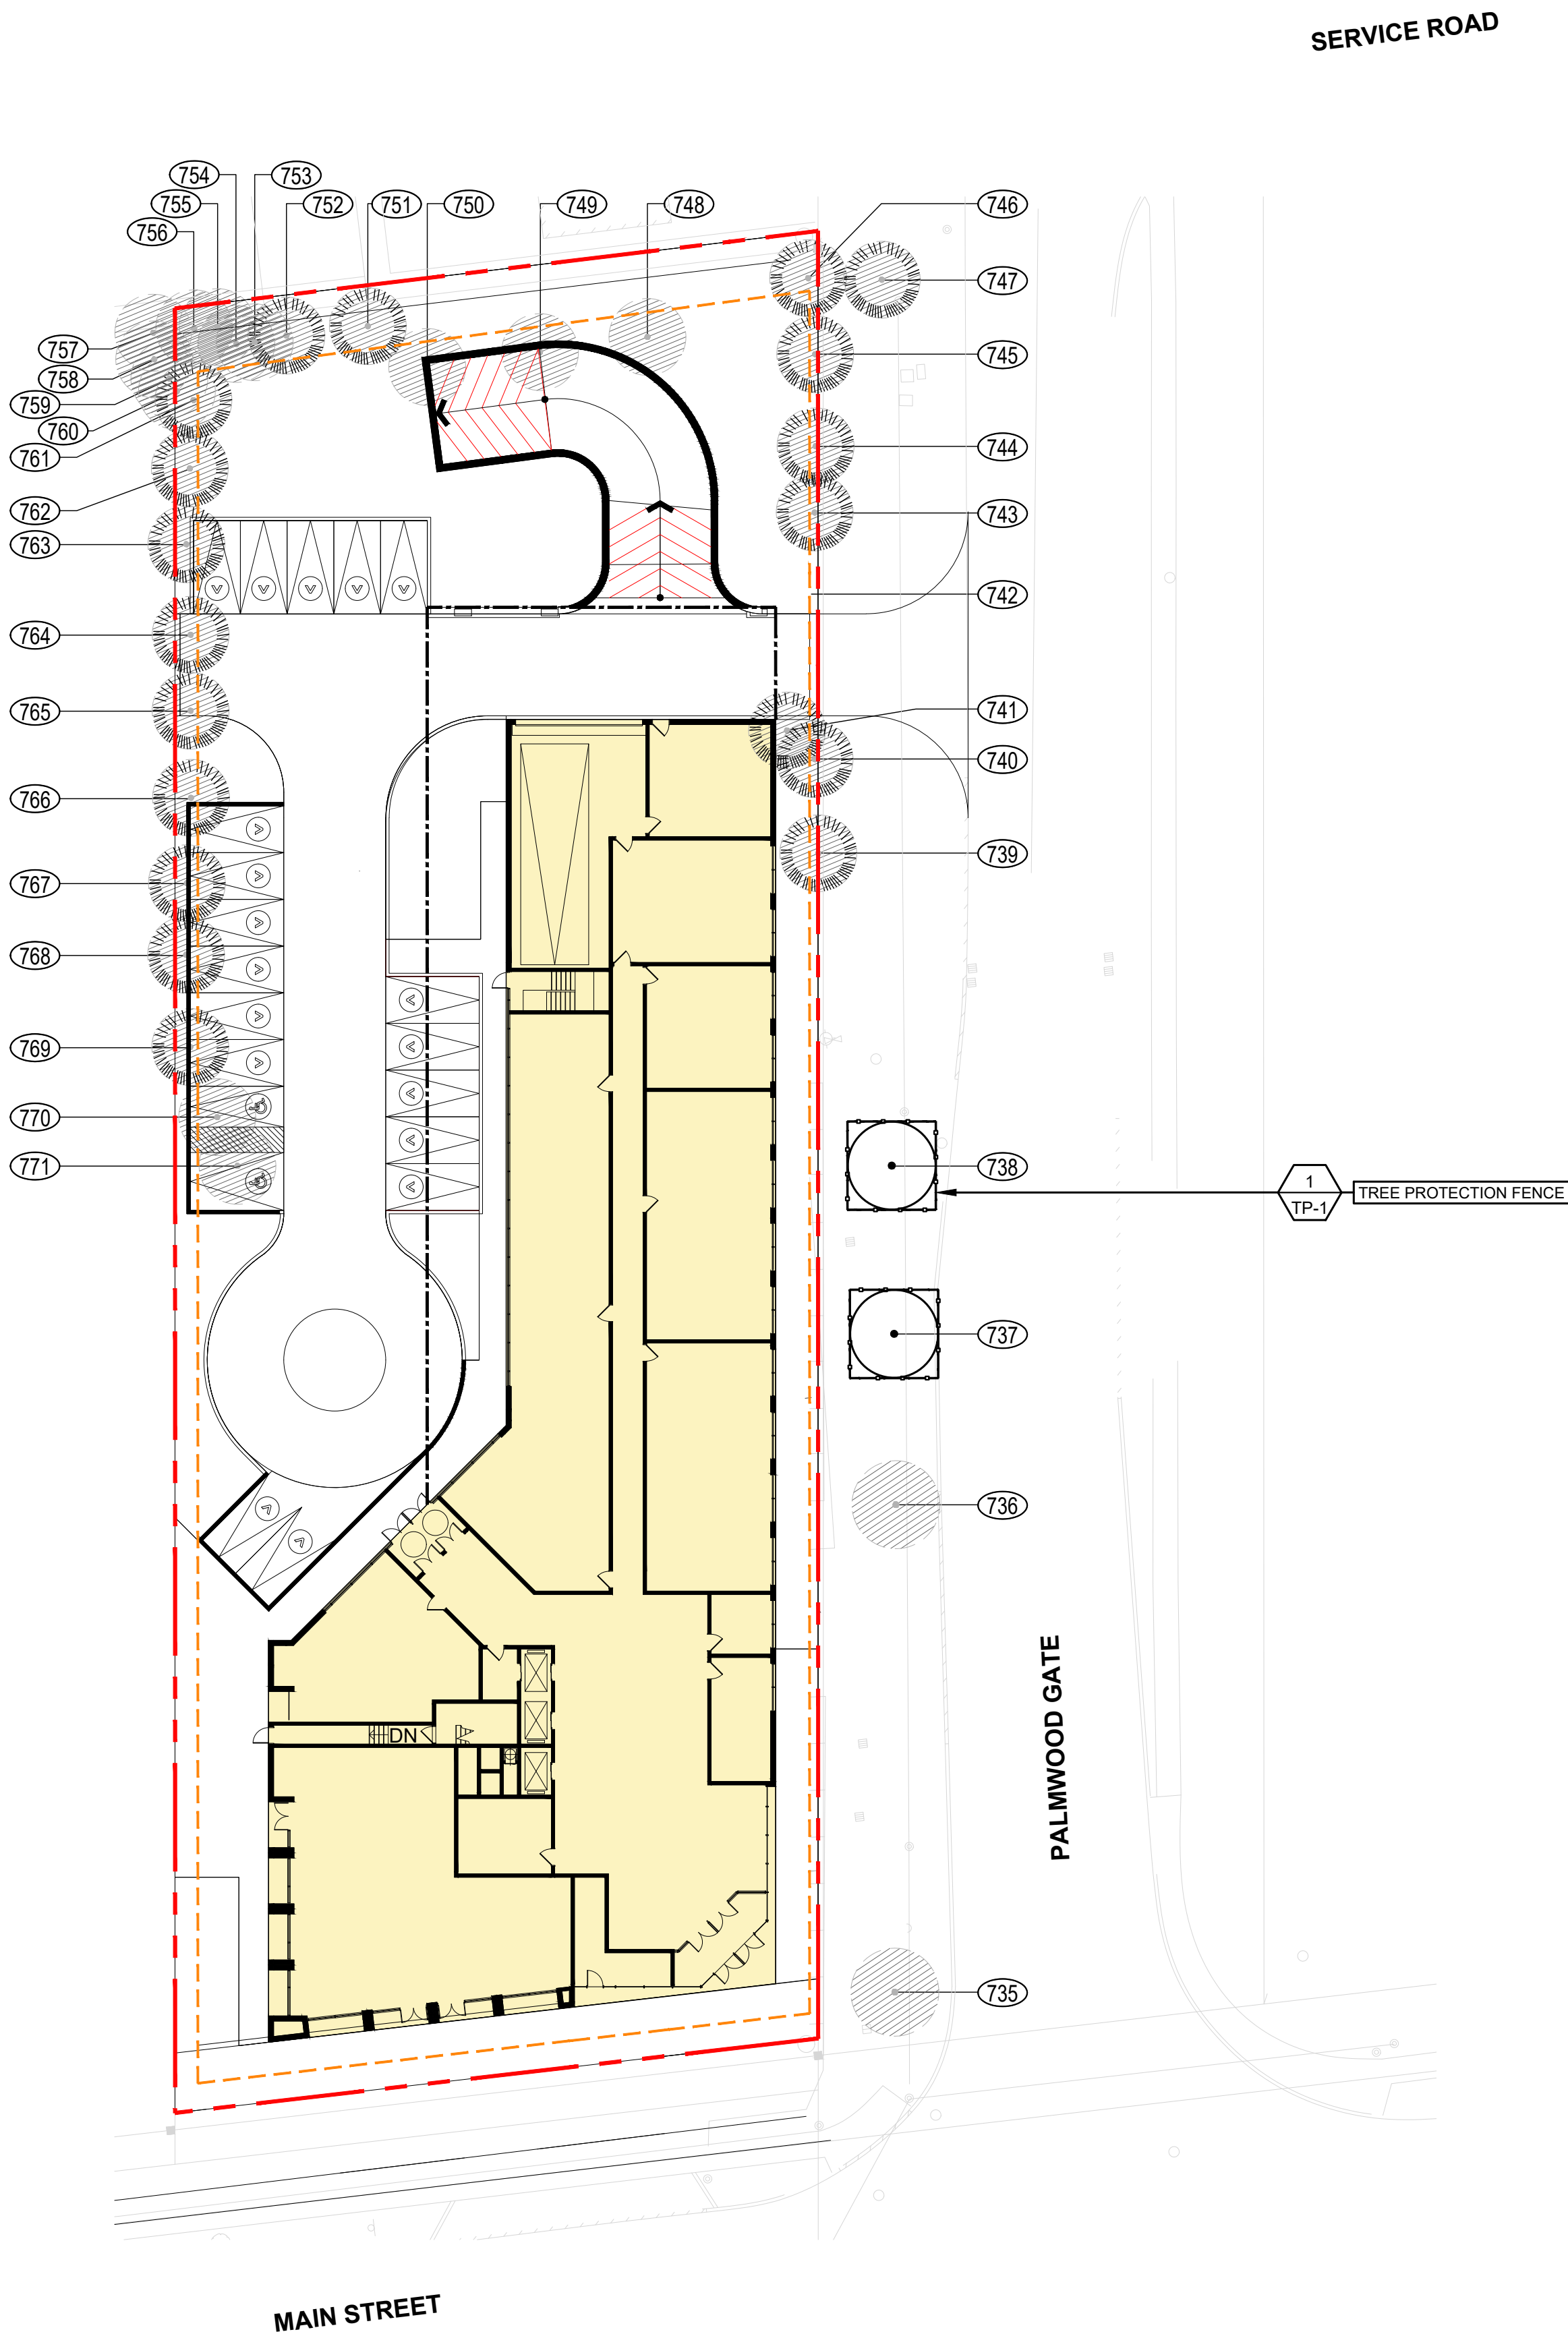

Tree Inventory – 5688 Main Street, Whitchuch-Stouffville ON L4A 2T1 - April 5 2024.									
Tag #	Common Name	Botanical Name	Diameter at Breast Height (cm)			Health Condition	Structural Condition	Notes	Recommendations Based on Site Plan
735	Honey Locust	Gleditsia triacanthos	31	x	30	x	23	Fair	Pruned for hydro above.
736	Honey Locust	Gleditsia triacanthos	37					Fair	REMOVE
737	Honey Locust	Gleditsia triacanthos	33					Fair	REMOVE
738	Honey Locust	Gleditsia triacanthos	38					Fair	PRESERVE & PROTECT
739	Norway Spruce	Picea abies	30					Fair/Poor	PRESERVE & PROTECT
740	Norway Spruce	Picea abies	36					Good	REMOVE
741	Norway Spruce	Picea abies	40					Good	REMOVE
742	Norway Spruce	Picea abies	37					Good	REMOVE
743	Norway Spruce	Picea abies	23	x	29			Good	REMOVE
744	Norway Spruce	Picea abies	49					Good	REMOVE
745	Norway Spruce	Picea abies	53					Good	REMOVE
746	Norway Spruce	Picea abies	41					Good	REMOVE
747	White Mulberry	Morus alba	12	x	9	x	4	Fair	REMOVE
748	Silver Maple	Acer saccharinum	72					Fair	Grown underneath Spruce row. ADDED TO SURVEY FOR REF.
749	Silver Maple	Acer saccharinum	80					Good	REMOVE
750	Silver Maple	Acer saccharinum	68					Good	REMOVE
751	Norway Spruce	Picea abies	37					Good	REMOVE
752	Norway Spruce	Picea abies	30					Fair	No tag. Behind sheds and behind fence.
753	Norway Maple	Acer platanoides	30					Fair	Crowded canopy
754	Norway Maple	Acer platanoides	30					Poor	Grown in fence.
755	Norway Maple	Acer platanoides	18					Fair	Grown in fence.
756	Norway Maple	Acer platanoides	20					Fair	ADDED TO SURVEY FOR REF.
757	Norway Maple	Acer platanoides	22					Fair	No tag, in between 2 fences. ADDED TO SURVEY FOR REF.
758	Norway Spruce	Picea abies	16					Fair/Poor	No tag, behind fence, sparse foliage due to competing growth. ADDED TO SURVEY FOR REF.
759	Norway Maple	Acer platanoides	28					Fair	No tag, along fence.
760	Norway Maple	Acer platanoides	28					Good	No tag, behind fence. ADDED TO SURVEY FOR REF.
761	Norway Spruce	Picea abies	28					Fair	Lower deadwood.
762	Norway Spruce	Picea abies	28	x	20			Fair	Co-dominant
763	Norway Spruce	Picea abies	45					Good	REMOVE
764	Norway Spruce	Picea abies	33					Good	REMOVE
765	Norway Spruce	Picea abies	45					Good	REMOVE
766	Norway Spruce	Picea abies	36					Good	Lower branches pruned away from building ADDED TO SURVEY FOR REF.
767	Norway Spruce	Picea abies	45					Good	Lower branches pruned away from building
768	Norway Spruce	Picea abies	31					Good	Lower branches pruned away from building
769	Norway Spruce	Picea abies	19					Good	REMOVE
770	Silver Maple	Acer saccharinum	90					Good	Cavity on one side where previous branch was.
771	Silver Maple	Acer saccharinum	86					Good	REMOVE

ALL PRUNING OF ROOTS AND BRANCHES SHALL BE CONDUCTED BY AN ISA CERTIFIED ARBORIST OR EQUIVALENT, OR UNDER SUPERVISION OF AN ISA CERTIFIED ARBORIST AND SHALL BE IN ACCORDANCE WITH GOOD ARBORICULTURAL STANDARDS AND PRACTICES. REFER TO ARBORIST REPORT PREPARED BY THE URBAN ARBORIST INC. DATED FEBRUARY 14TH, 2025.

TOTAL # OF TREES INVENTORIED = 37
TOTAL # OF TREES TO BE REMOVED = 35
TOTAL # OF TREES TO REMAIN = 2

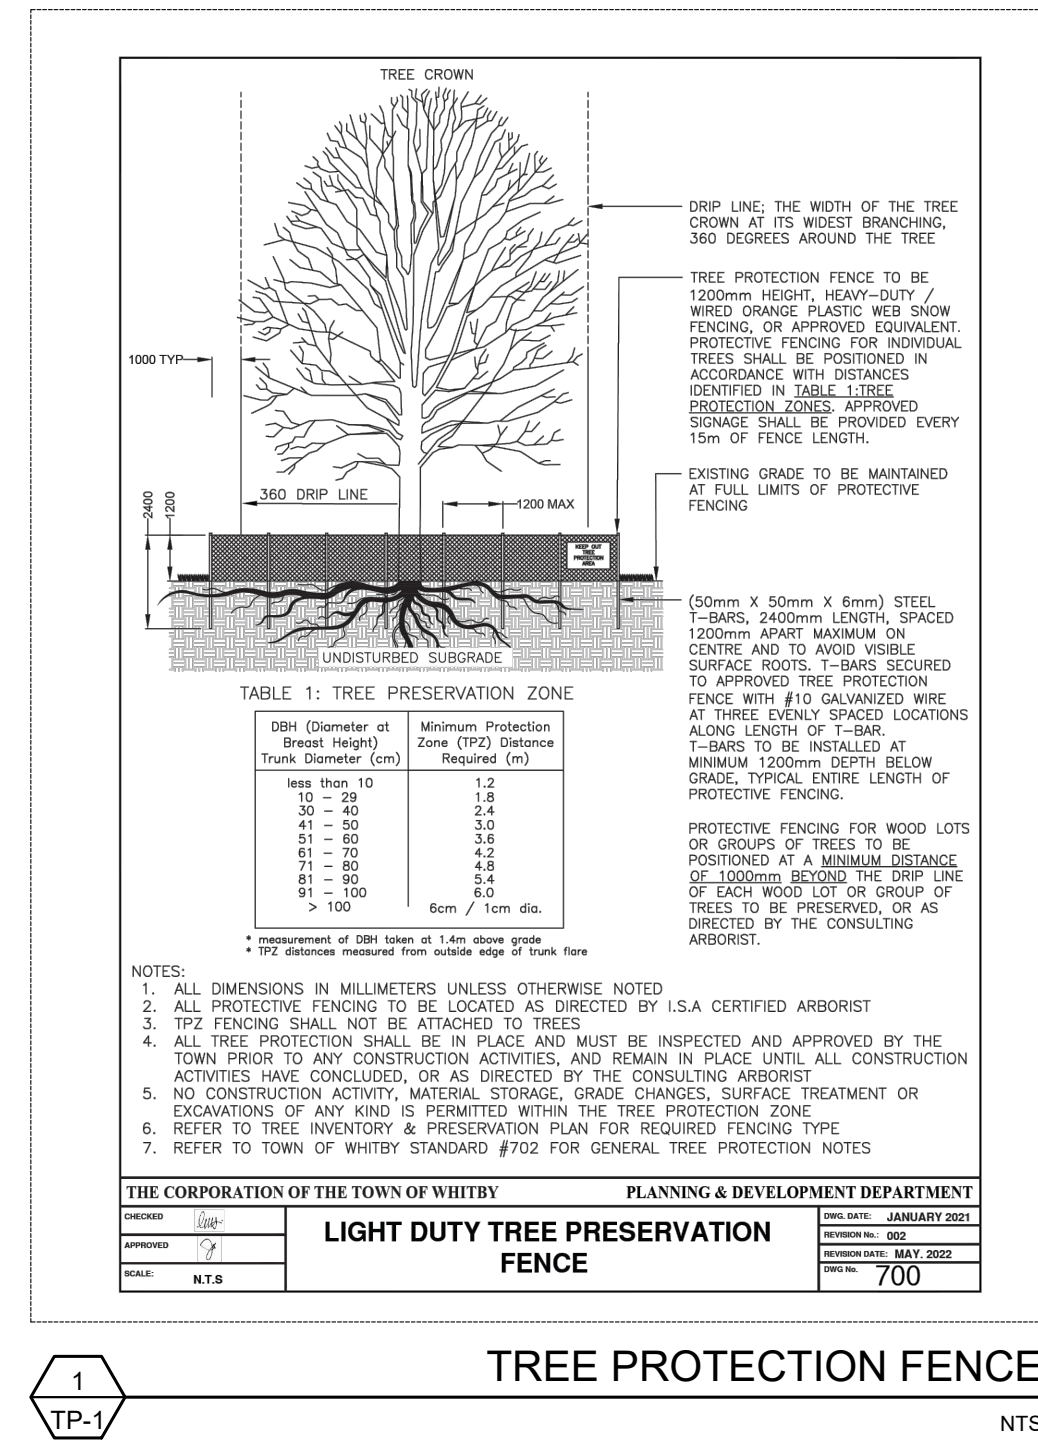

- GENERAL NOTES:**
- CONTRACTOR SHALL BE REQUIRED TO HAVE A FLAGMAN DIRECTING ALL DELIVERIES OF MACHINERY OR MATERIALS TO THE SITE.
 - CONTRACTOR SHALL PROTECT ALL IRON BARS. ANY DISTURBED BARS SHALL BE REPLACED BY OWNER AT CONTRACTOR'S EXPENSE.
 - CONTRACTOR SHALL REVIEW AND VERIFY SITE GRADES AND REPORT ANY DISCREPANCIES TO THE LANDSCAPE ARCHITECT. COMMENCEMENT OF GRADING SHALL CONSTITUTE ACCEPTANCE OF SITE CONDITIONS; NO CLAIMS FOR EXTRAS WILL BE ENTERTAINED THEREAFTER.
 - STORAGE OF MATERIALS, VEHICLES AND EQUIPMENT SHALL NOT BE PERMITTED WITHIN THE MUNICIPAL ROAD ALLOWANCE.
 - CONTRACTOR SHALL BE RESPONSIBLE TO CLEAN ROADS DAILY TO THE SATISFACTION OF THE LANDSCAPE ARCHITECT.
 - SITE SHALL BE MAINTAINED IN A CLEAN AND ORDERLY STATE FOR THE DURATION OF CONSTRUCTION; ALL WORK SHALL BE PERFORMED IN ACCORDANCE WITH THE OCCUPATIONAL HEALTH AND SAFETY ACT.
 - ALL TEMPORARY PROTECTIVE & SEDIMENT CONTROL FENCING SHALL BE MAINTAINED BY THE CONTRACTOR TO THE SATISFACTION OF THE L.A. FOR THE DURATION OF CONSTRUCTION.
 - CONTRACTOR SHALL SUPPLY & INSTALL FILTER FABRIC PROTECTION ON ALL EXISTING CATCH BASINS, WATER METER CHAMBERS, AND UTILITIES.
 - CONTRACTOR SHALL REPAIR AT HIS COST ANY DAMAGE ARISING DURING CONSTRUCTION.
 - ALL EXISTING VEGETATION TO BE RETAINED SHALL BE PROTECTED BY THE GENERAL CONTRACTOR FOR THE DURATION OF CONSTRUCTION.
 - ALL EXISTING UTILITIES SHOWN ON THE DRAWINGS ARE FOR REFERENCE PURPOSES ONLY. THE GENERAL CONTRACTOR SHALL CONTACT THE UTILITY COMPANIES FOR UTILITY STAKEOUT. THE CONTRACTOR SHALL BE RESPONSIBLE FOR ANY DAMAGES CAUSED TO EXISTING UTILITIES DURING CONSTRUCTION.
 - ALL CONSTRUCTION TO BE CARRIED OUT IN ACCORDANCE WITH THE MOST CURRENT PROVINCIAL AND MUNICIPAL STANDARDS AND SPECIFICATIONS.
 - THE CONDITION OF CURBS, SIDEWALKS, STREET TREES AND UTILITIES LOCATED WITHIN THE R.O.W. SHALL BE REVIEWED AND DOCUMENTED BETWEEN ALL PARTIES PRIOR TO THE START OF CONSTRUCTION.
 - DUST CONTROL:** CONTRACTOR SHALL TAKE ALL NECESSARY MEASURES TO CONTROL DUST ON THIS PROJECT SITE ON A DAILY BASIS AND TO THE SATISFACTION OF THE CONSULTANT.




- LEGEND:**
- 1 D-0 DETAIL # SHEET #
 - PROPERTY LINE
 - LIMIT OF UNDERGROUND GARAGE
 - TREE PRESERVATION FENCING
 - EXISTING TREES TO REMAIN
 - EXISTING TREES TO BE REMOVED
 - TREE TAG

REFER TO TREE INVENTORY DATED FEBRUARY 14TH, 2025 & ARBORIST REPORT PREPARED BY THE URBAN ARBORIST INC.

R2	ISSUED FOR ZBA	26-02-03	ZC	
R1	ISSUED FOR ZBA	25-06-04	ZC	
R0	ISSUED FOR ZBA	24-10-25	ZC	
no.	revision	date	by	

THESE DRAWINGS ARE THE PROPERTY OF LANDSCAPE PLANNING LIMITED AND SHALL NOT BE ALTERED, MODIFIED, REVISED OR CHANGED WITHOUT THE WRITTEN CONSENT OF LANDSCAPE PLANNING LIMITED. SEAL IS NOT VALID WITHOUT SIGNATURE OF THE LANDSCAPE ARCHITECT. DRAWINGS CANNOT BE USED FOR TENDER/CONSTRUCTION UNTIL SIGNED BY LANDSCAPE ARCHITECT.

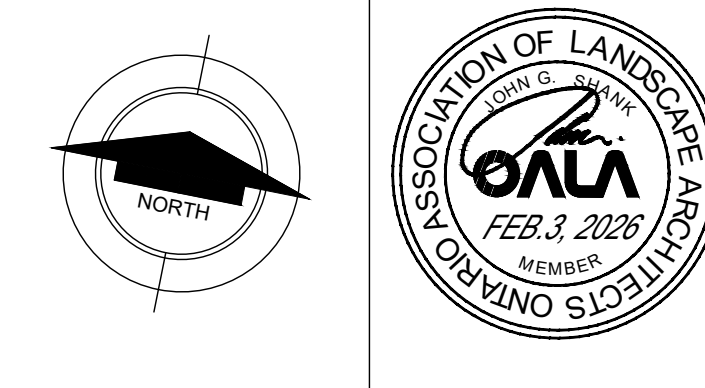

project number
2023-164

landscape planning
LANDSCAPE ARCHITECTS
Suite 207, 95 Mural Street, Richmond Hill, Ontario L4B 3G2,
Tel. 905.669.6838, www.landscapeplan.ca

project title
5688 MAIN STREET

city file: OPA25.001 & ZBA25.001

municipality: WHITCHURCH-STOUFFVILLE

drawing title

**TREE INVENTORY,
PRESERVATION &
REMOVALS PLAN**

drawn by ZC	reviewed by JS	drawing number: TP-1
date 24/02/08	scale 1:300	

