

MATERIAL LIST	
1	- PREFINISHED ALUMINUM OR PRECAST PANELS
2	- PREFINISHED ALUMINUM CANOPY
3	- DOUBLE GLAZED VISION GLASS IN PREFINISHED ALUM. FRAMING
4	- BACK PAINTED SPANDREL GLASS PANEL IN PREFIN. ALUM. FRAMING
5	- PREFINISHED ALUMINUM LOUVER (TO MATCH WINDOW FRAME)
6	- PREFINISHED ALUMINUM DOOR (OVERHEAD DOOR)
7	- BRASS, PREFINISHED ALUMINUM FRAMING, WITH CLEAR GLASS BALCONY PANEL
8	- DOUBLE GLAZED VISION GLASS OR BACK PAINTED SPANDREL GLASS PANEL IN PREFIN. ALUM. FRAMING
9	- BRICK RED


THIS DRAWING, AS AN INSTRUMENT OF SERVICE, IS PROVIDED BY AND IS THE PROPERTY OF THE ICEE BROOKU ARCHITECTS. IT IS TO BE USED ONLY FOR THE PROJECT AND SITE SPECIFICALLY IDENTIFIED ON THE DRAWING AND CANNOT BE REPRODUCED OR USED FOR ANY OTHER PROJECT WITHOUT THE WRITTEN PERMISSION OF ICEE BROOKU ARCHITECTS. ANY REPRODUCTION OR USE OF THIS DRAWING FOR ANY OTHER PROJECT WITHOUT THE WRITTEN PERMISSION OF ICEE BROOKU ARCHITECTS IS A VIOLATION OF THE PROFESSIONAL DESIGN ACT AND MAY BE SUBJECT TO PROSECUTION. THE CLIENT AGREES TO HOLD ICEE BROOKU ARCHITECTS HARMLESS FROM ANY AND ALL CLAIMS, DAMAGES, LOSSES AND EXPENSES, INCLUDING REASONABLE ATTORNEY'S FEES, THAT MAY BE ASSERTED AGAINST ICEE BROOKU ARCHITECTS BY ANY THIRD PARTY, INCLUDING BUT NOT LIMITED TO, ANY FINANCIAL INSTITUTION, LENDER, INSURER, OR OTHER PARTY, IN CONNECTION WITH THIS PROJECT. THE CLIENT'S OBLIGATION TO HOLD ICEE BROOKU ARCHITECTS HARMLESS SHALL NOT BE LIMITED BY ANY LIMITATION ON THE AMOUNT OR TYPE OF DAMAGES THAT MAY BE AWARDED BY A COURT OF LAW. THIS AGREEMENT SHALL BE GOVERNED BY THE LATEST EDITION OF THE PROFESSIONAL DESIGN ACT AND THE REGULATIONS THEREUNDER. THE CLIENT'S OBLIGATION TO HOLD ICEE BROOKU ARCHITECTS HARMLESS SHALL NOT BE LIMITED BY ANY LIMITATION ON THE AMOUNT OR TYPE OF DAMAGES THAT MAY BE AWARDED BY A COURT OF LAW. THIS AGREEMENT SHALL BE GOVERNED BY THE LATEST EDITION OF THE PROFESSIONAL DESIGN ACT AND THE REGULATIONS THEREUNDER.

THIS DRAWING IS NOT TO BE USED FOR CONSTRUCTION PURPOSES UNLESS COVERED BY THE ARCHITECT'S PROFESSIONAL LIABILITY INSURANCE.

ARCHITECT
ICEE BROOKU ARCHITECTS

DATE


2	MAY 14, 2024	RE-DESIGNED FOR OPENING	AS
1	MAY 2, 2024	ISSUED FOR OPENING	AS
NO.	DATE	ISSUE	BY

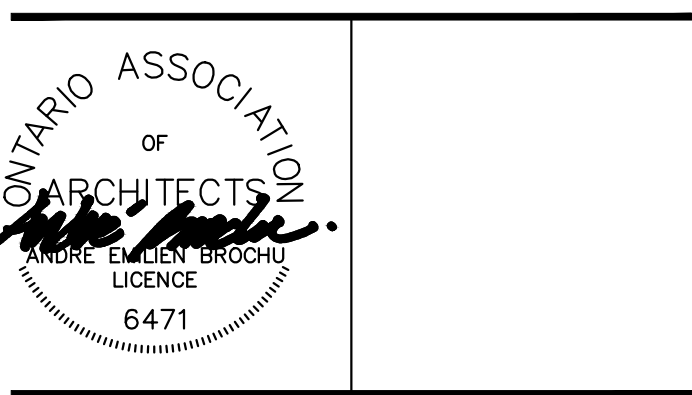

5061 STOUFFVILLE ROAD
RESIDENTIAL DEVELOPMENT

5061 STOUFFVILLE ROAD STOUFFVILLE, ONTARIO
Drawing Title
**BUILDING ELEVATIONS
EAST - HIGHWAY 48**

TOWN REVIEW			
Date	JANUARY, 2024	Drawn By	PL
Scale	1:200	Reviewed By	AS
Project No.	19.17	Drawing No.	A402
Plot Date	May 14, 2024		

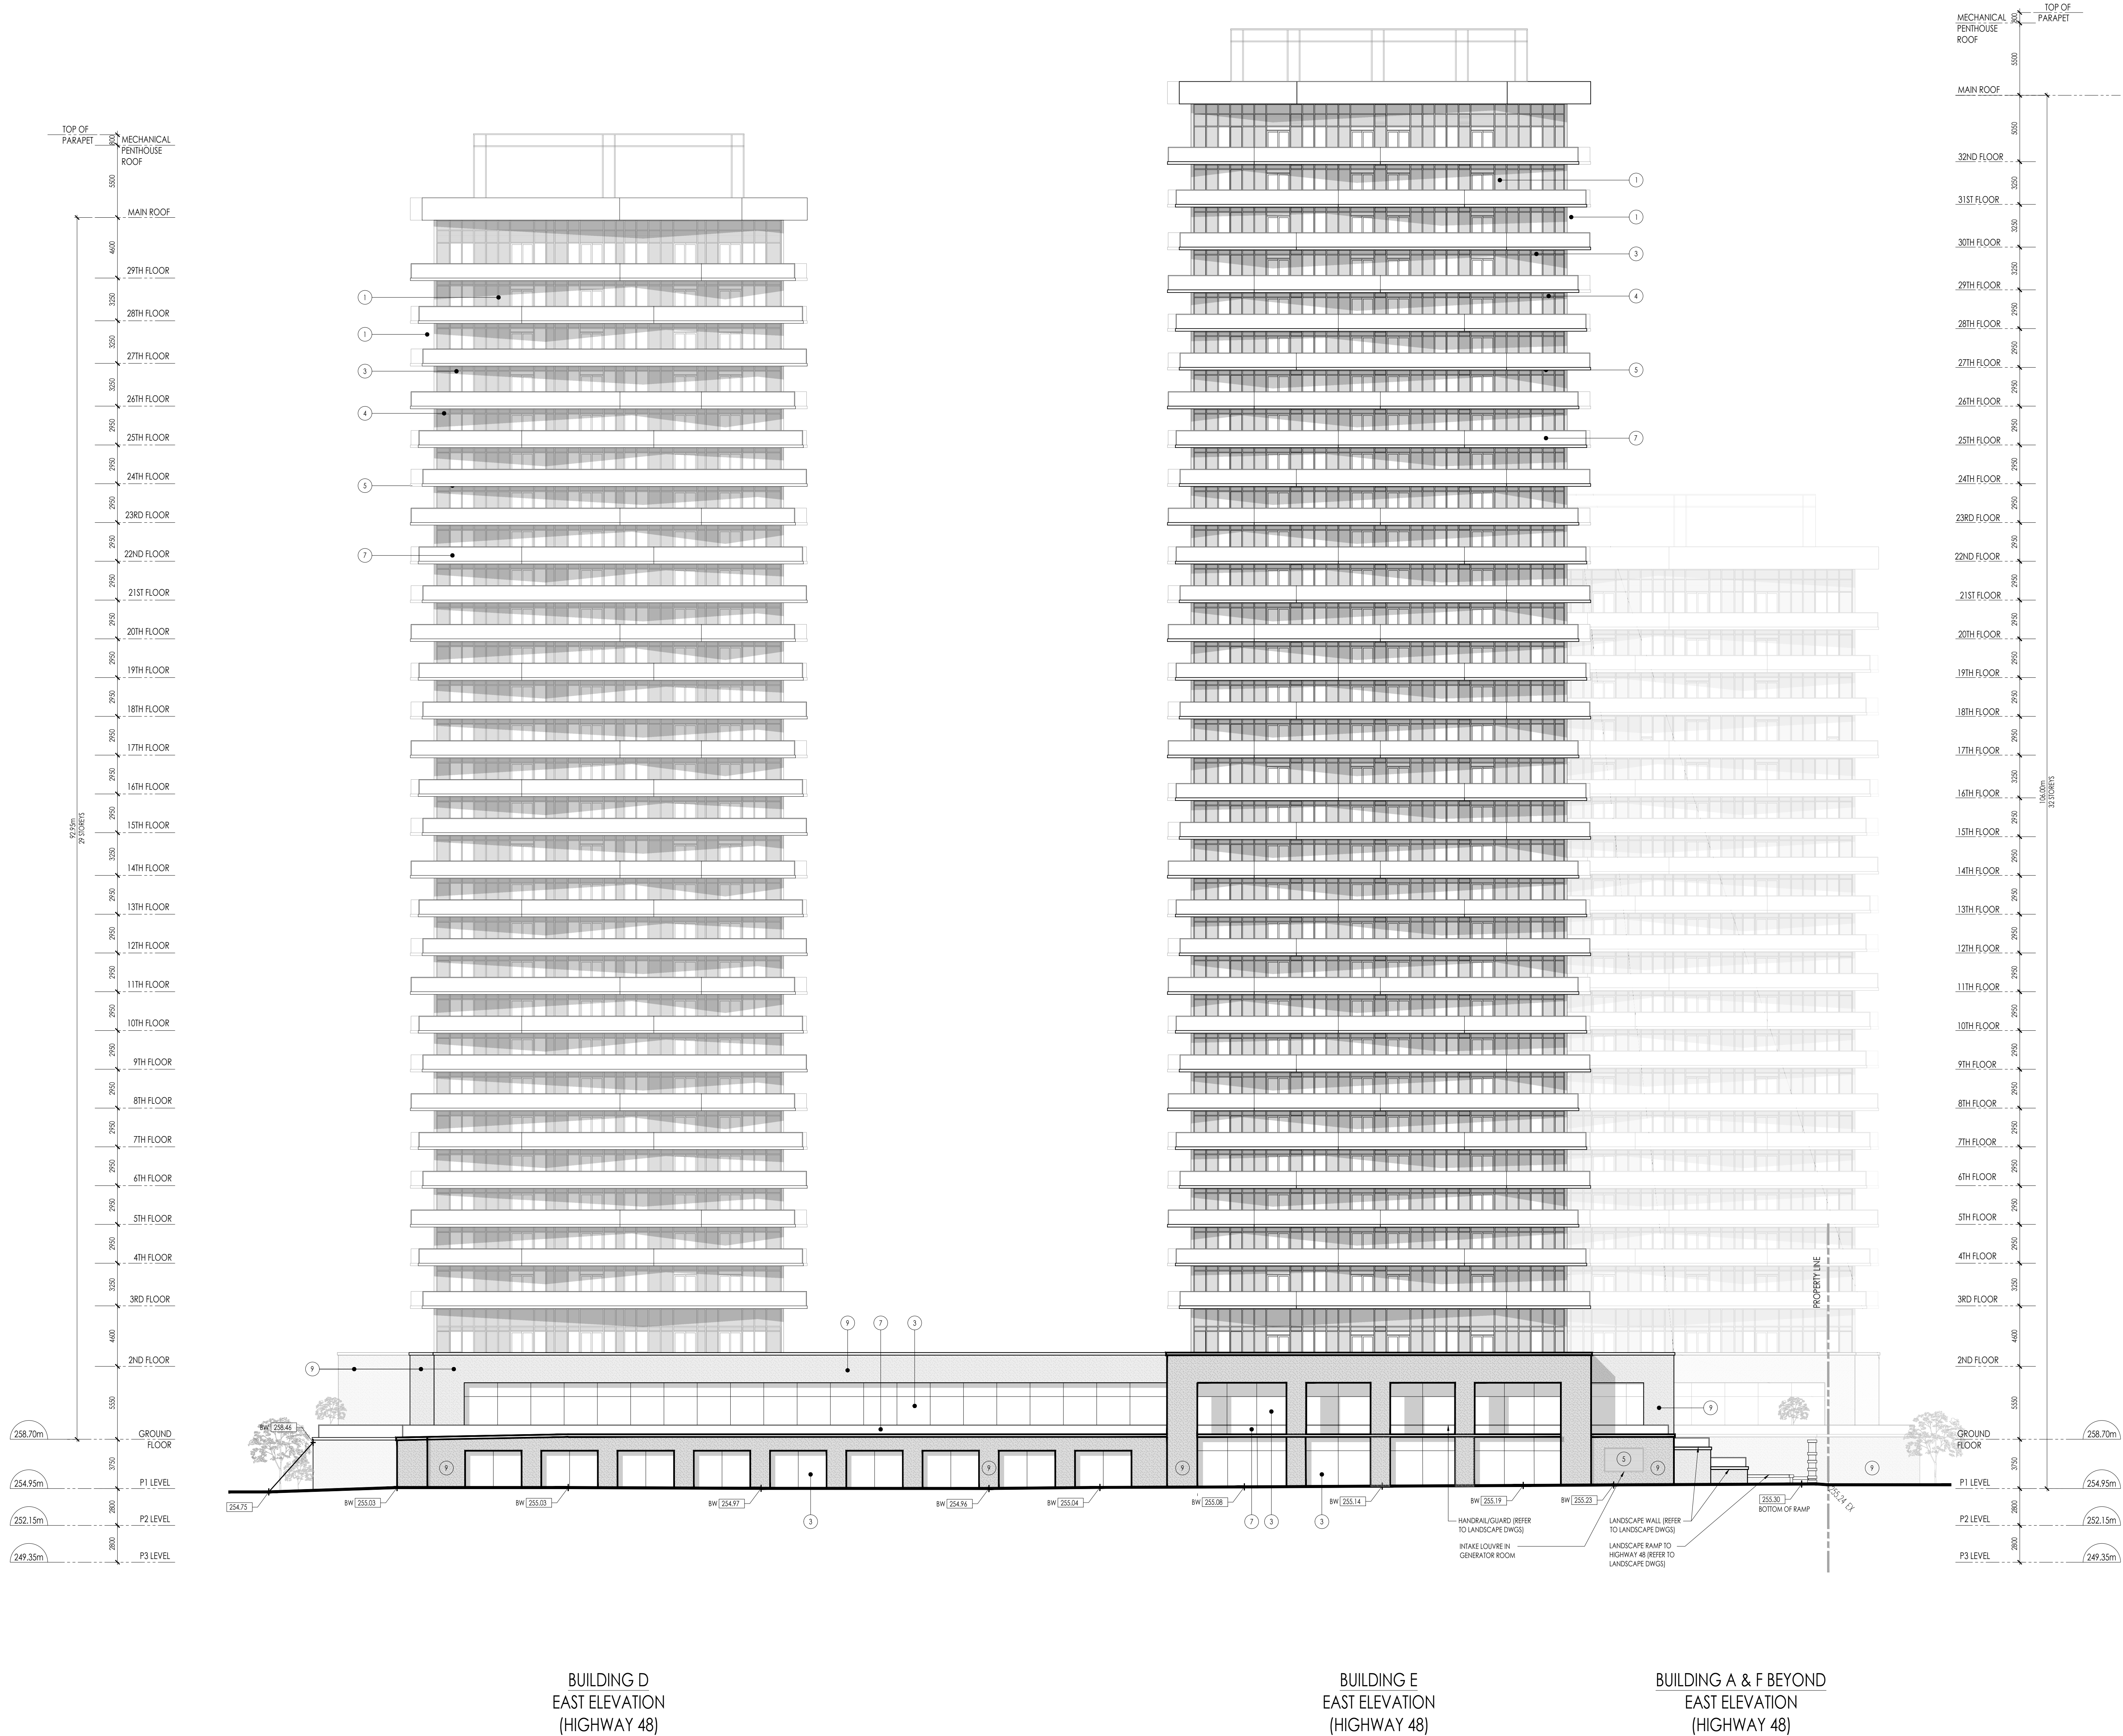

BUILDING D
EAST ELEVATION
(HIGHWAY 48)

BUILDING E
EAST ELEVATION
(HIGHWAY 48)

BUILDING A & F BEYOND
EAST ELEVATION
(HIGHWAY 48)