


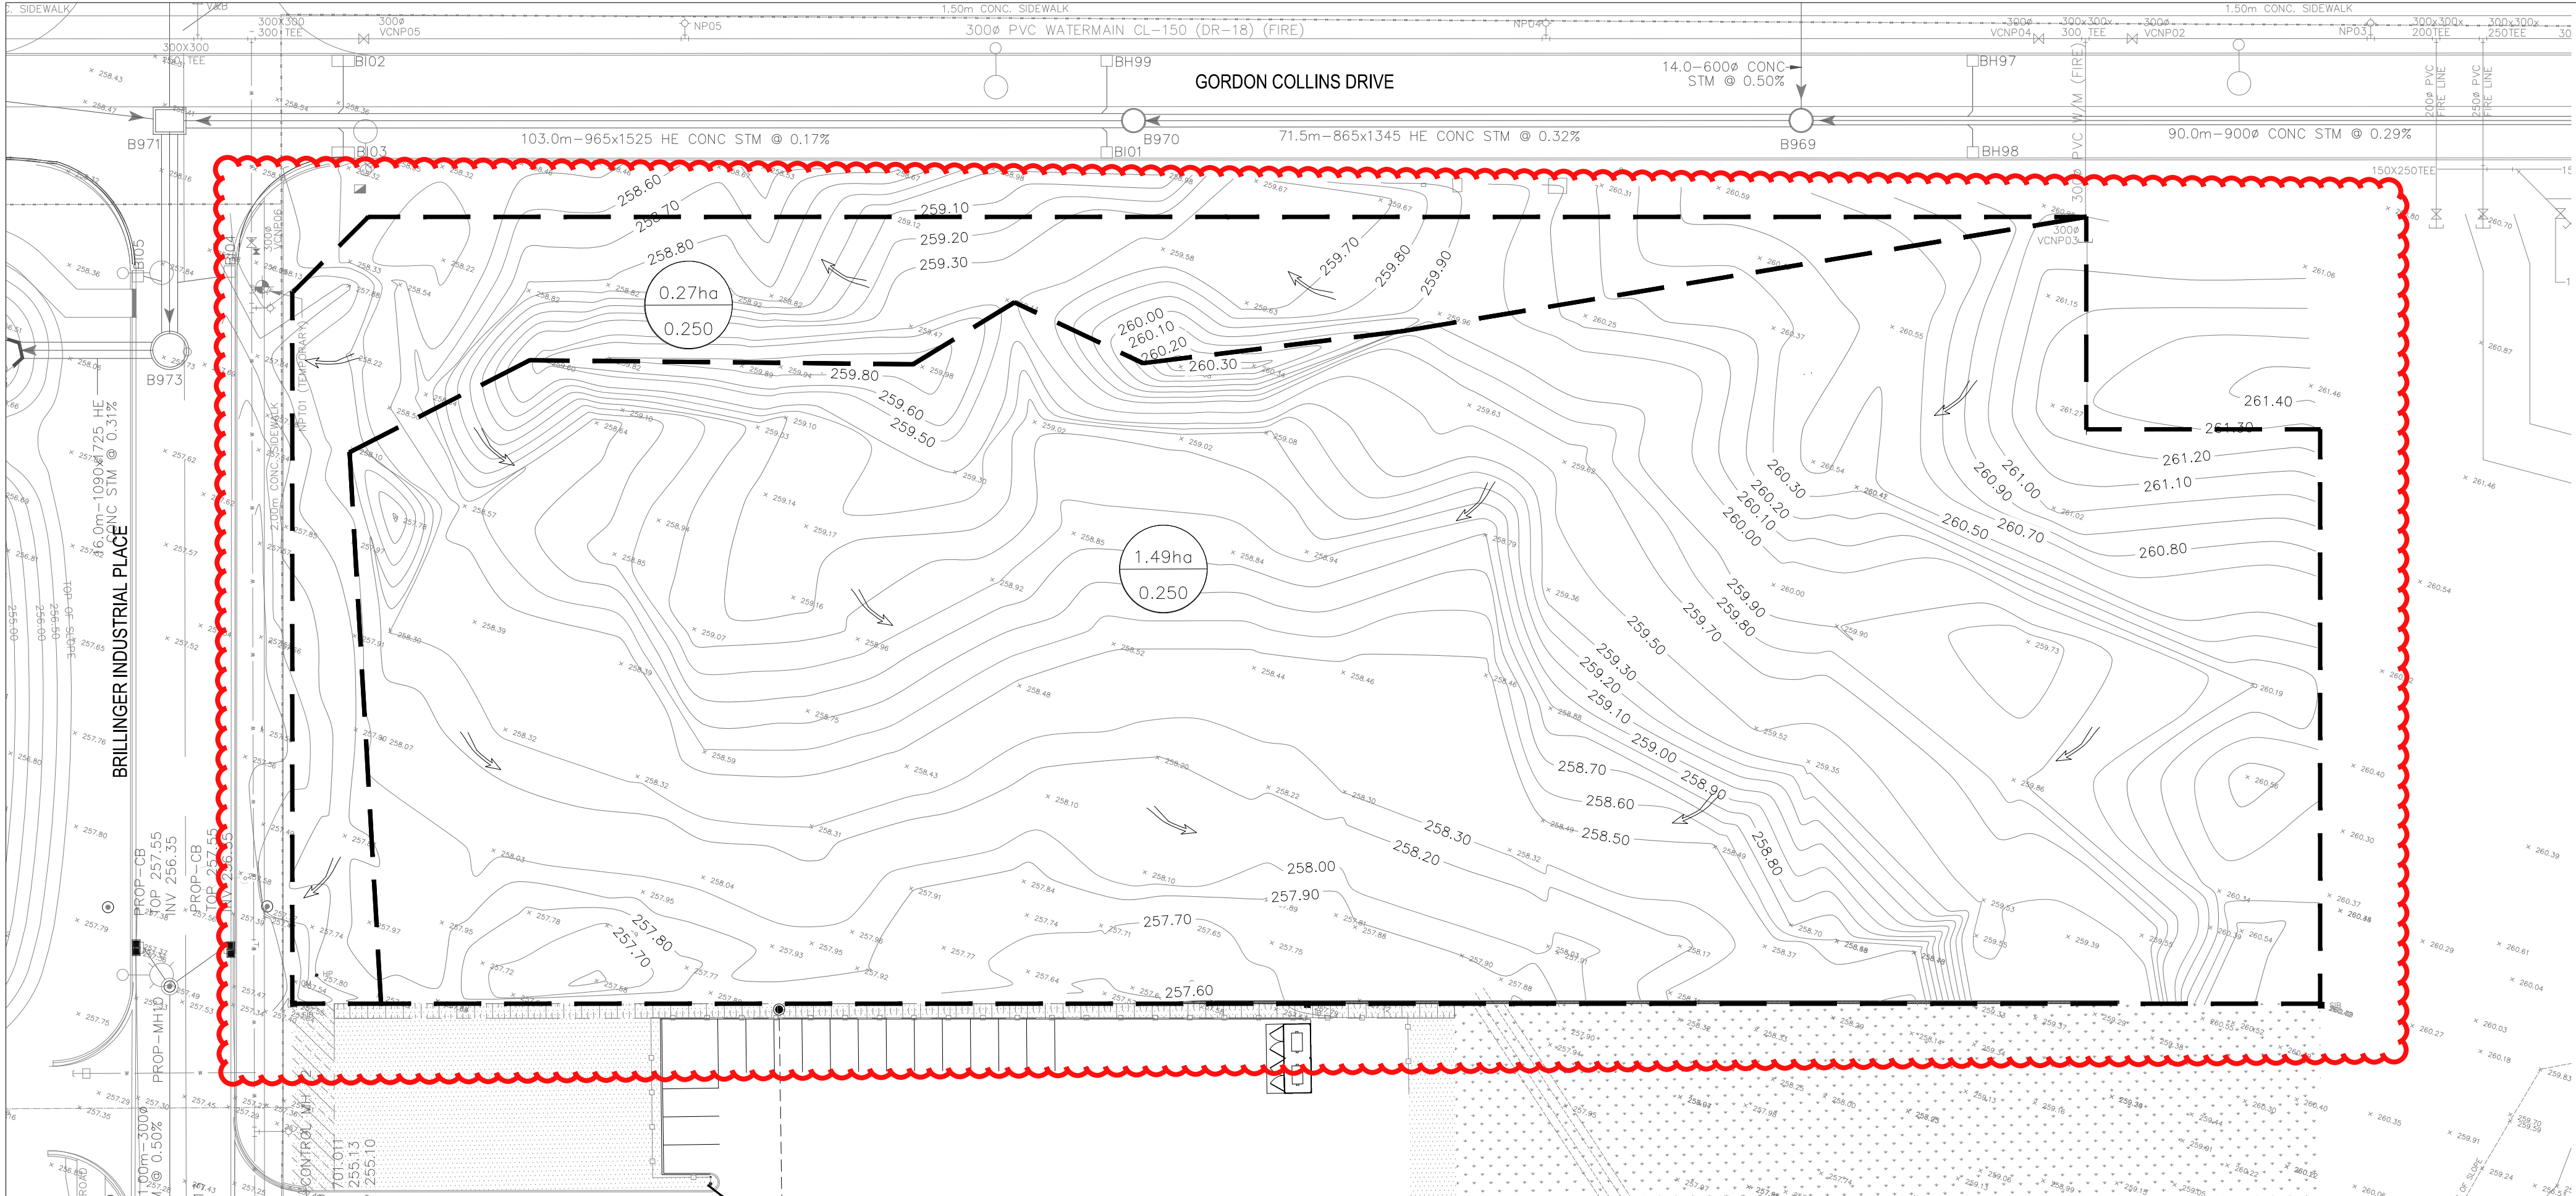


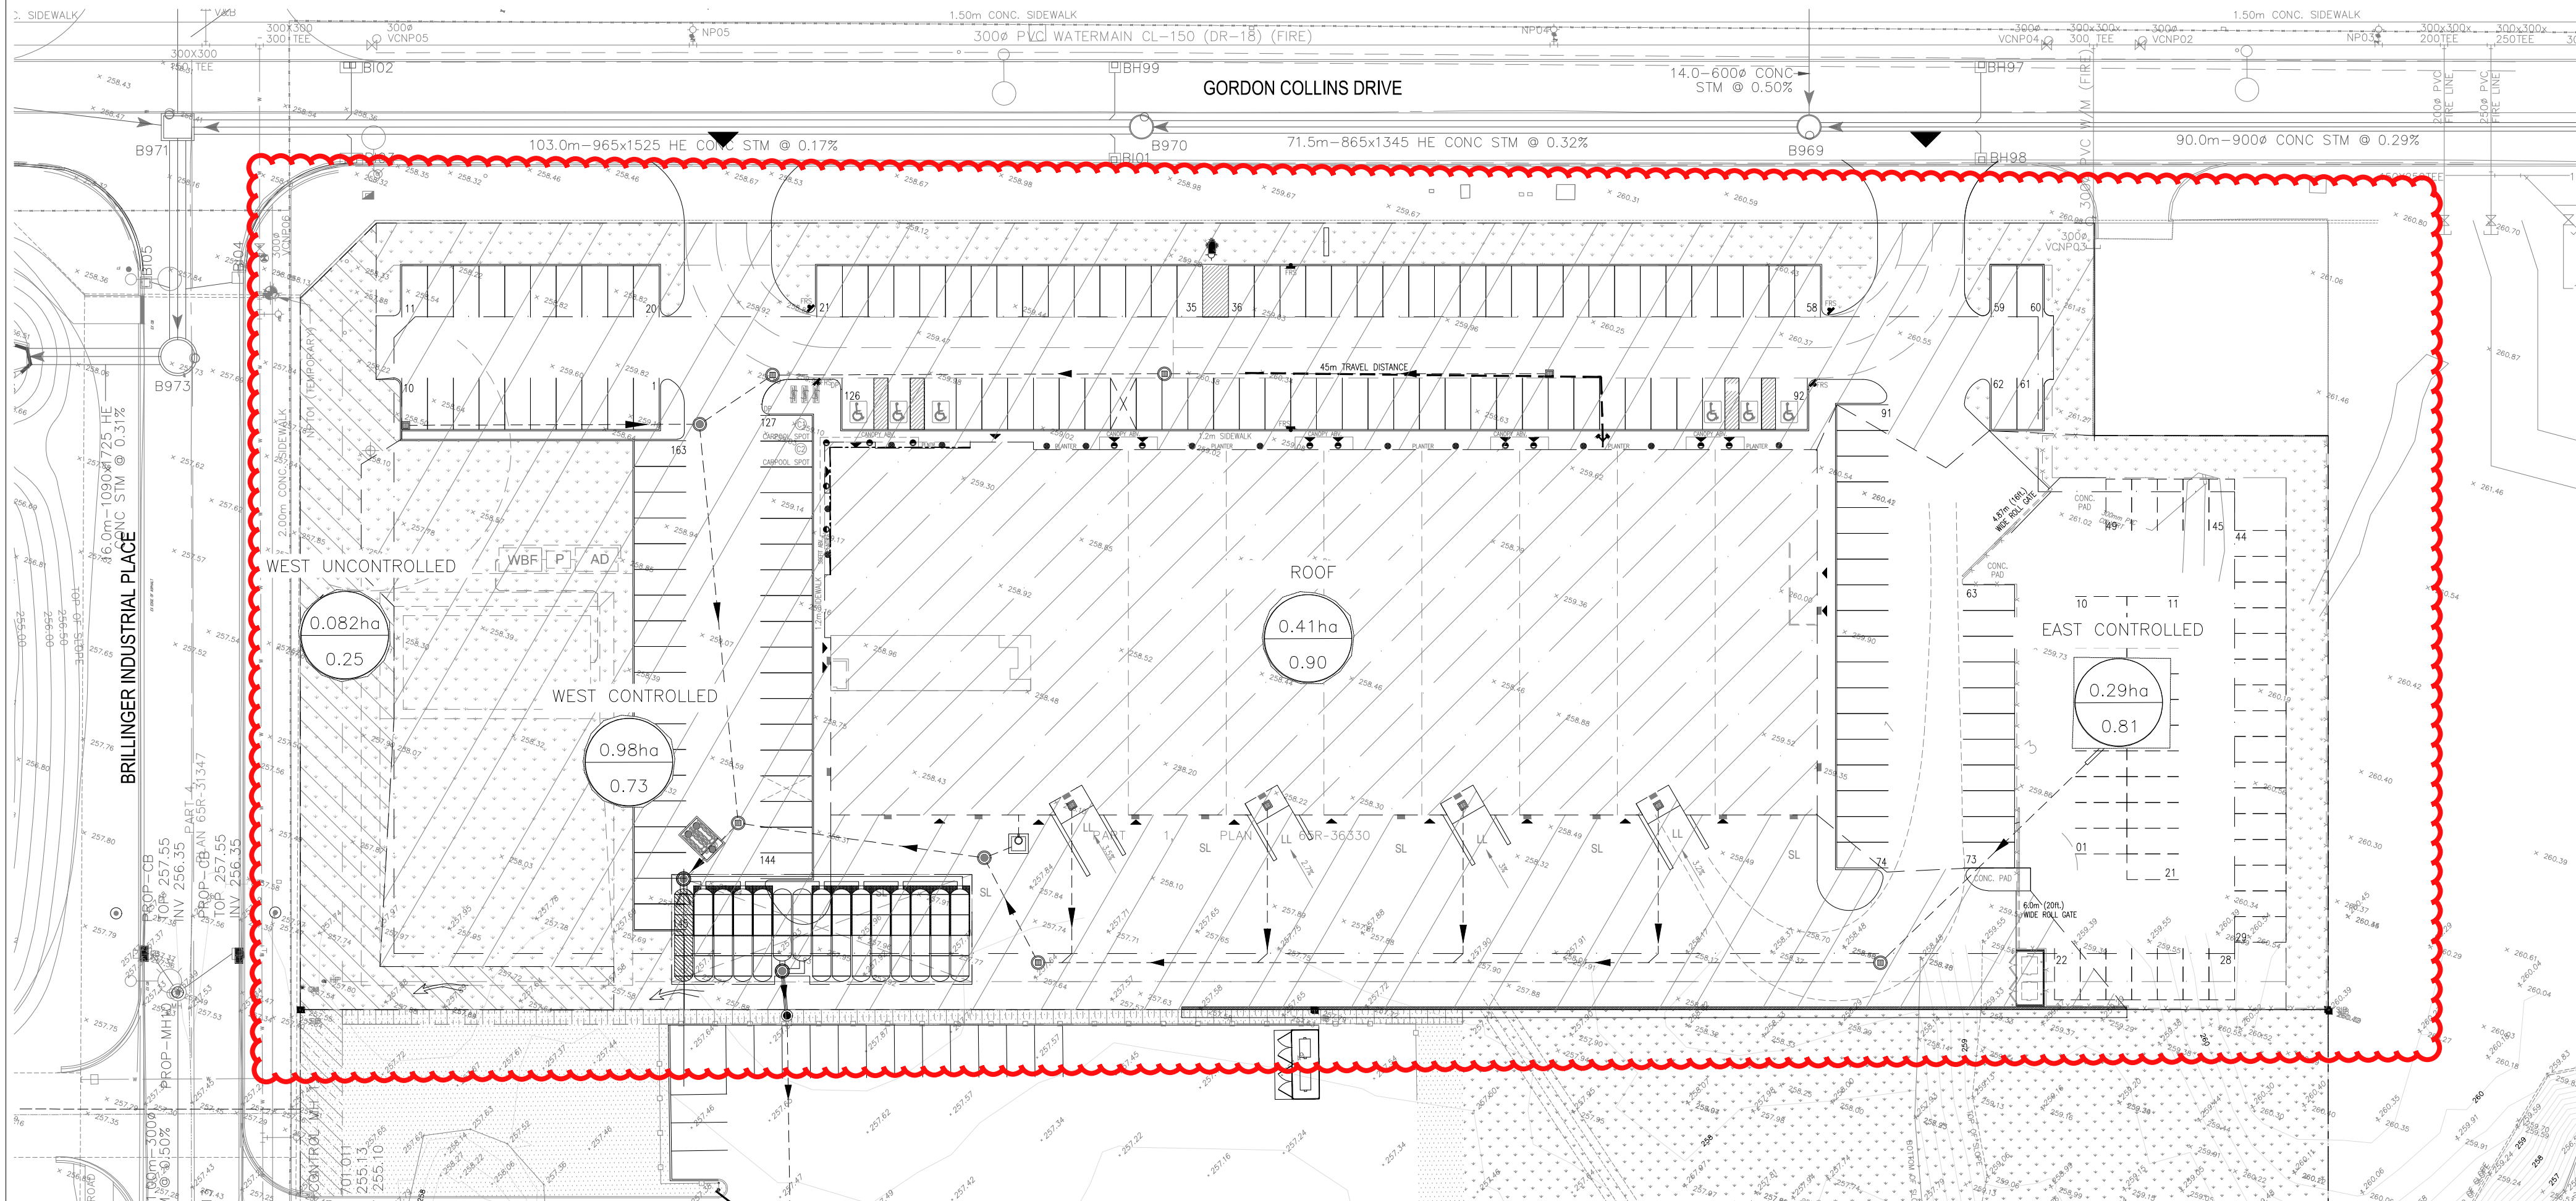

1 PRE-DEVELOPMENT
P-303 SCALE: 1:500

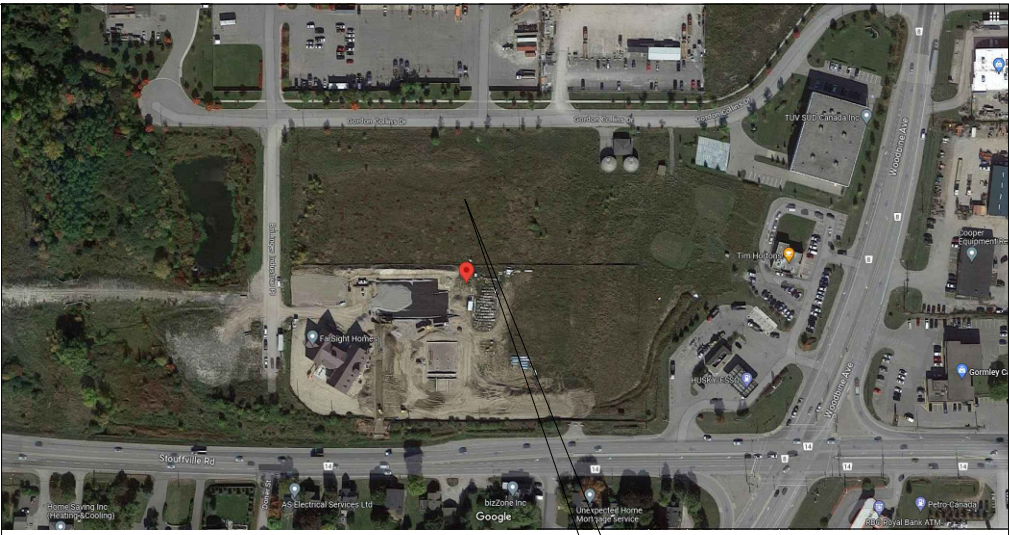

2 POST-DEVELOPMENT
P-303 SCALE: 1:500

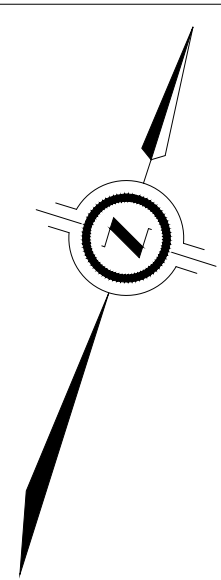


KEY MAP
SCALE NTS

GENERAL NOTES

1. VERIFY ALL DIMENSIONS PRIOR TO CONSTRUCTION.
2. DO NOT SCALE DRAWINGS.
3. REPORT ALL DISCOVERIES OF ERRORS, OMISSIONS OR DISCREPANCIES TO THE DESIGN ENGINEER AS APPLICABLE.
4. USE ONLY LATEST REVISED DRAWINGS OR THOSE THAT ARE MARKED "ISSUED FOR CONSTRUCTION".
5. DESIGN AND CONSTRUCTION OF THIS PROJECT SHALL COMPLY WITH THE PROVINCIAL AND LOCAL BUILDING CODES LATEST EDITION.
6. ALL WORKS AND MATERIALS USED SHALL COMPLY AS REQUIRED BY THE BUILDING CODE LATEST EDITION.
7. THIS DRAWING SHALL BE READ IN CONJUNCTION WITH ALL RELEVANT DRAWINGS & SPECIFICATIONS.
8. EVERYTHING IS TO BE CONSIDERED NEW UNLESS SPECIFIED EXISTING OTHERWISE.

4	20 FEB '25	ISSUED FOR REVIEW	JP	JS
3	30 AUG '24	ISSUED FOR SPA	JM	JS
2	11 MAR '24	ISSUED FOR REVIEW	JM	JS
1	07 DEC '23	PRELIM FOR REVIEW	JM	JS
0	11 OCT '23	PRELIM FOR REVIEW	JM	JS
No.	Date	Description	Drawn	Checked

REVISIONS

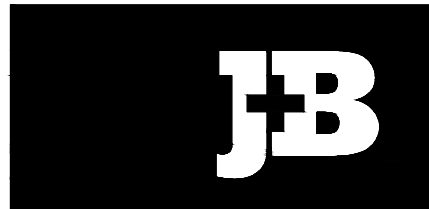

J + B ENGINEERING INC.
TORONTO
25 CENTURIAN DR.
SUITE 201
MARRHAM ON L3R 5N8
416 255 2558

CALGARY
636-11TH AVE. SW
SUITE 200
CALGARY AB T2R 0E2
403 355 2295

OWNER/CLIENT:



Project:

PRE/POST DRAINAGE PLAN

35 GORDON COLLINS DRIVE		GORMLEY, ON
File No: 230258	Date: 11 OCT '23	ACAD INFO
Drawn By: JM	Scale: AS SHOWN	Dwg. File: 230258-P-303
Checked By: JS	Sheet 1 of 1	Plotting Scale: 1=1
Drawing No: P-303		Drawing Size: D