




**n Architecture Inc**  
PRINCIPAL: NITIN MALHOTRA, ARCHITECT.  
9120 Leslie Street, Suite-208  
Richmond Hill, Ontario. L4B 3J9  
T : 4 1 6 . 2 5 6 . 9 7 4 1  
E: info@narchitecture.com  
www.narchitecture.com

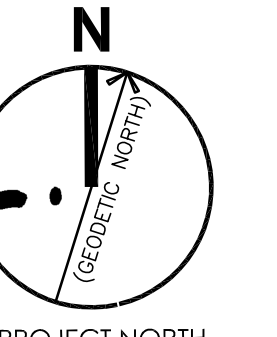

18 MAR. 2025

18th MARCH 2025  
ISSUED FOR ZBA  
NOT FOR CONSTRUCTION

5.	18 MAR. 2025	ISSUED FOR ZBA	ZP
4.	06 MAR. 2025	ISSUED FOR COORDINATION	ZP
3.	05 NOV. 2024	ISSUED FOR PRE-CON #3	ZP
2.	24 APR. 2024	ISSUED FOR PRE-CON #2	JB
1.	13 JUN. 2023	ISSUED FOR PRE-CON	JB
No.	Date	Version	Dwn.


This drawing is copyright property of 'n Architecture Inc'. Not to be reproduced. Contractor must verify all job dimensions, drawings, details and specifications and report any discrepancies to the architect before proceeding with work.

PROJECT:  
**27 WINONA DR,  
WHITCHURCH  
STOUFFVILLE, ON  
PLACE OF  
WORSHIP-MOSQUE**

DRAWING TITLE:  
**FIRST FLOOR  
PLAN**

DRAWN BY: JB	DATE: 12 DEC 2022
CHECKED BY: NM	SCALE: AS NOTED
PROJECT NO.:	DRAWING NO.:

**22-71      A-2.0**

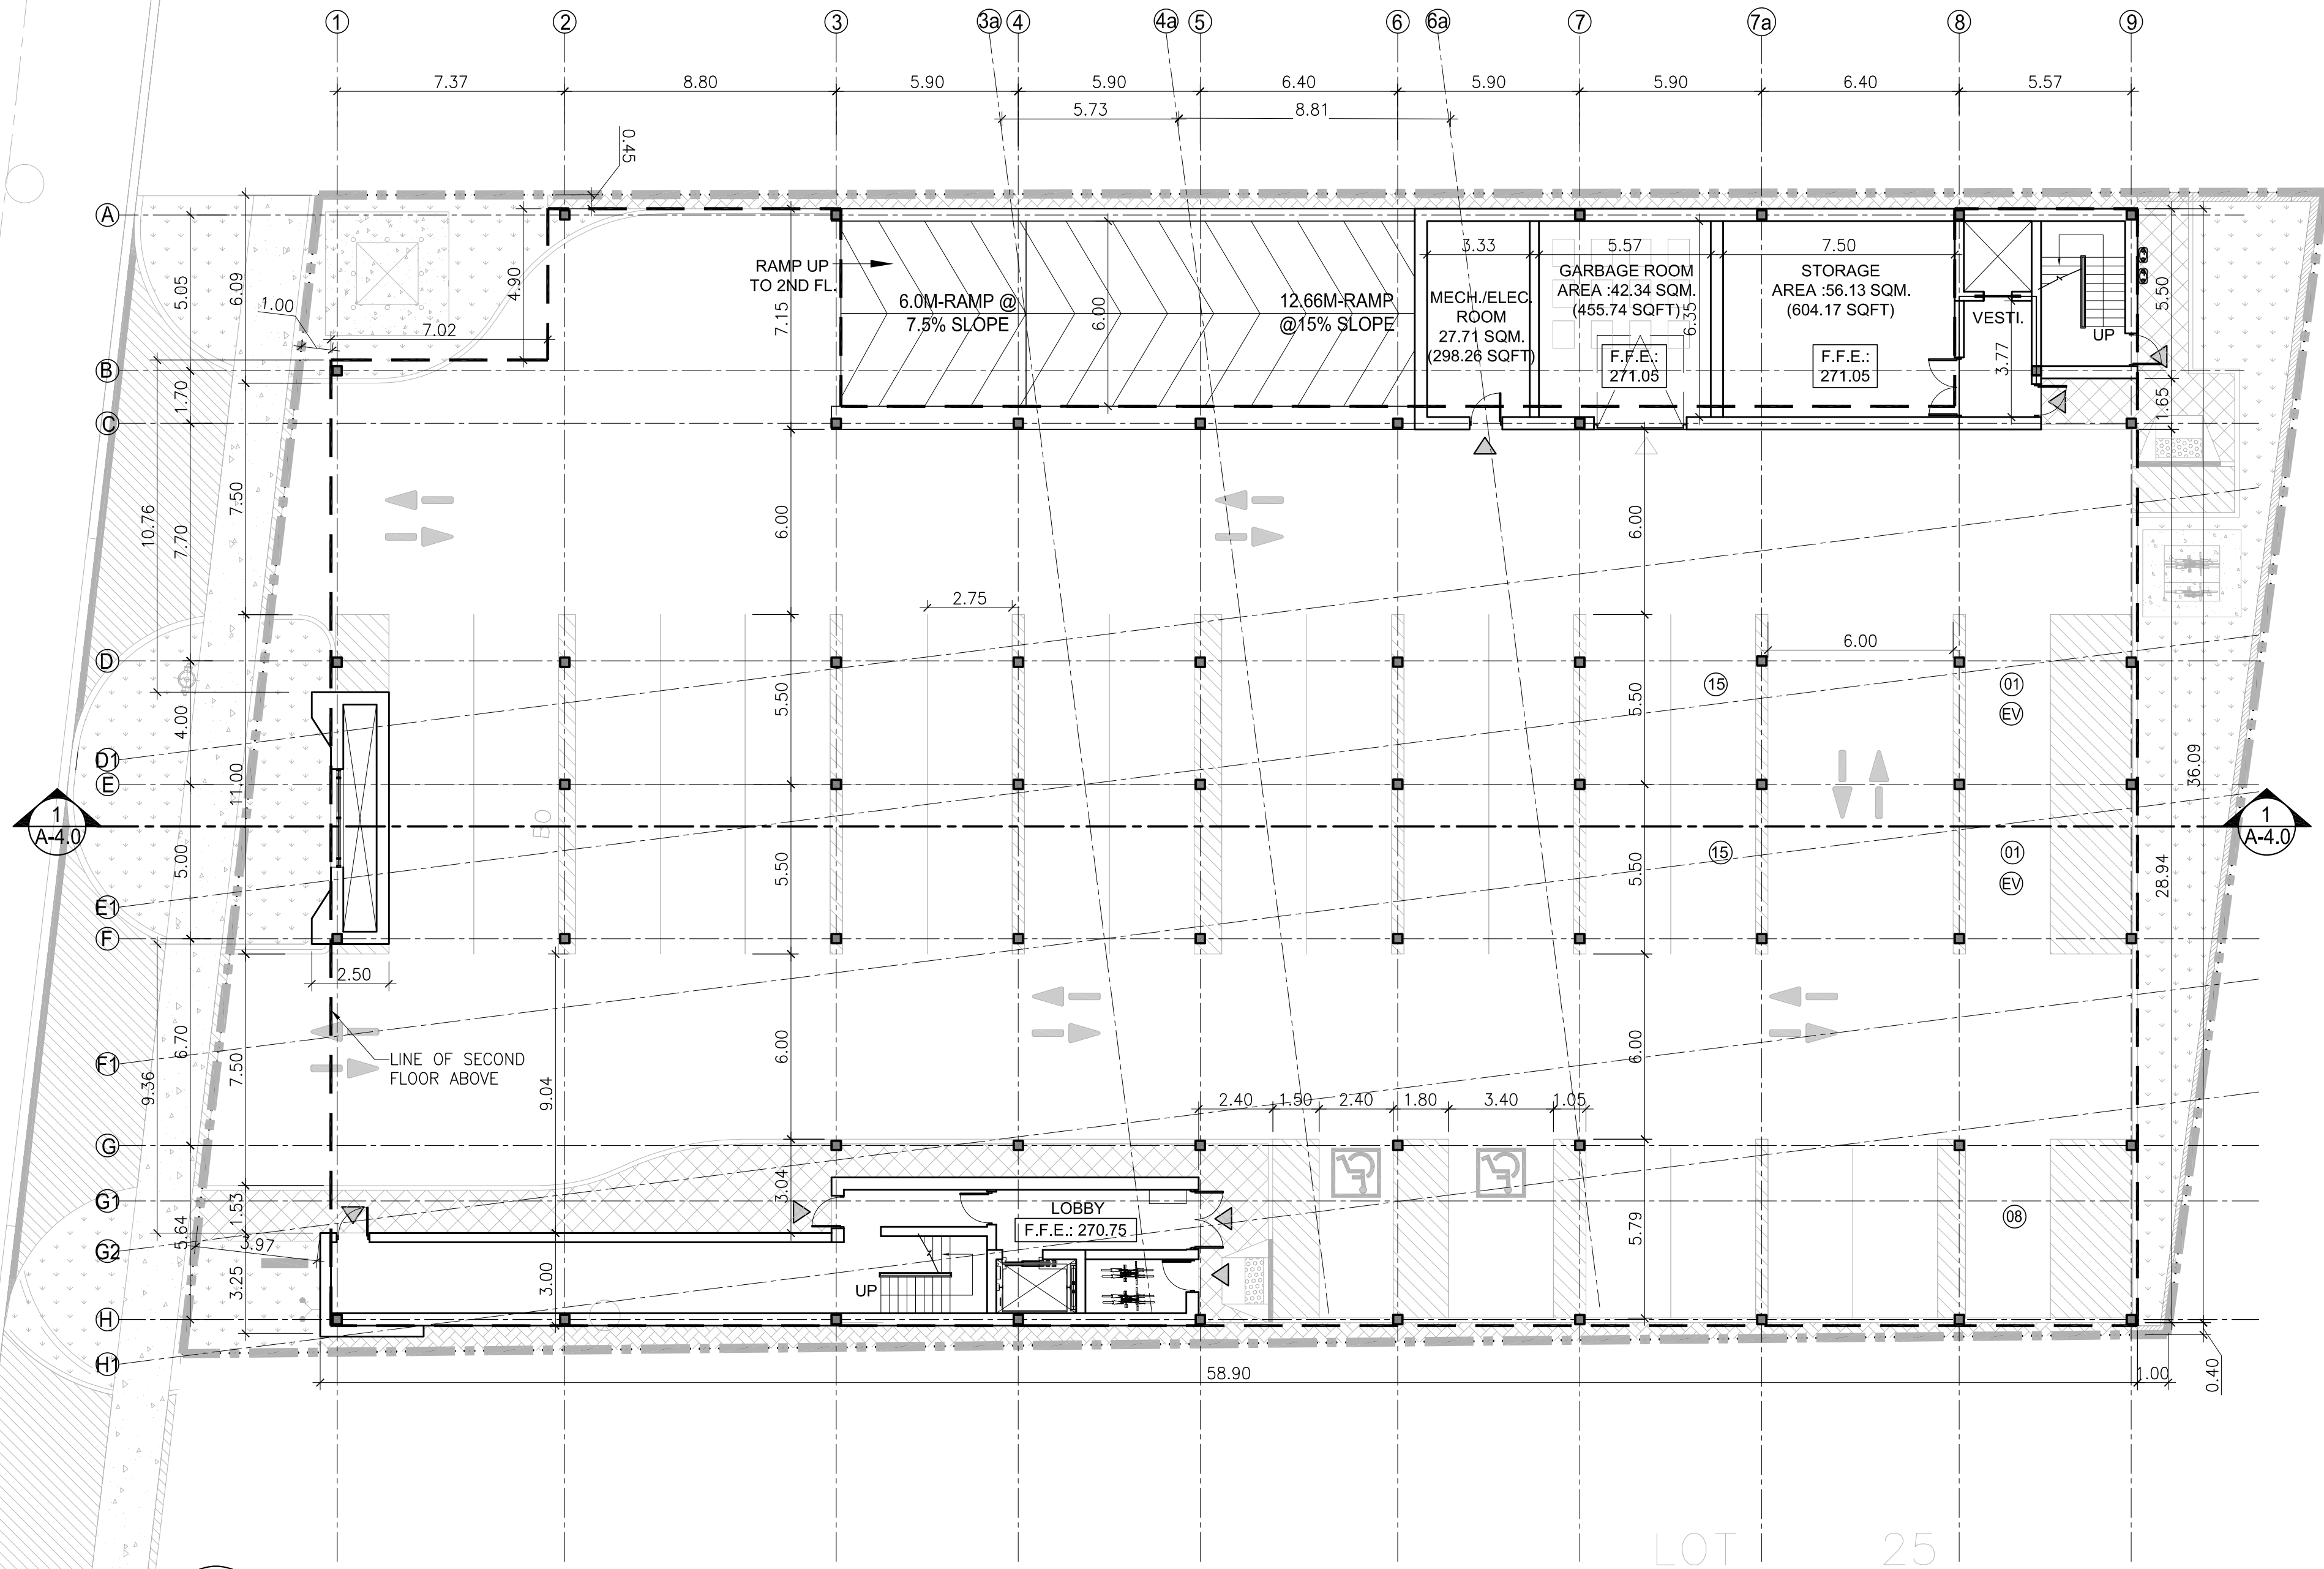


**1 FIRST FLOOR PLAN**  
A-2.0 SCALE: 1:150



# n Architecture Inc

PRINCIPAL: NITIN MALHOTRA, ARCHITECT.  
9120 Leslie Street, Suite-208  
Richmond Hill, Ontario, L4B 3J9  
T : 4 1 6 . 2 5 6 . 9 7 4 1  
E: info@narchitecture.com  
www.narchitecture.com

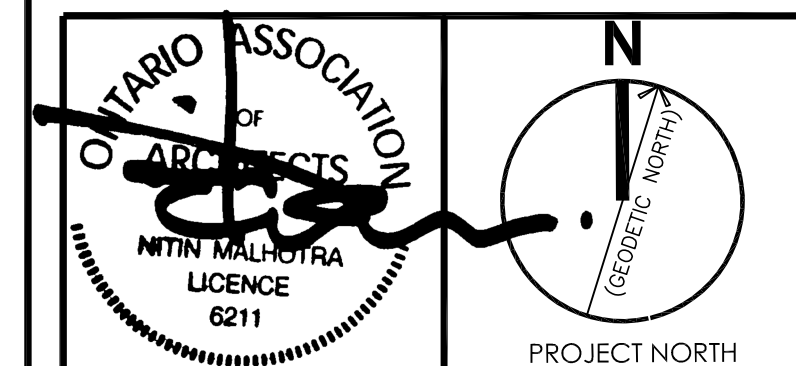

18 MAR. 2025

18th MARCH 2025  
ISSUED FOR ZBA  
NOT FOR CONSTRUCTION

5.	18 MAR. 2025	ISSUED FOR ZBA	ZP
4.	06 MAR. 2025	ISSUED FOR COORDINATION	ZP
3.	05 NOV. 2024	ISSUED FOR PRE-CON #3	ZP
2.	24 APR. 2024	ISSUED FOR PRE-CON #2	JB
1.	13 JUN. 2023	ISSUED FOR PRE-CON	JB
No.	Date	Version	Dwn.

This drawing is copyright property of 'n Architecture Inc.'. Not to be reproduced, drawings, details and specifications and report any discrepancies to the architect before proceeding with work.

PROJECT:

27 WINONA DR,  
WHITCHURCH  
STOUFFVILLE, ON  
PLACE OF  
WORSHIP-MOSQUE


DRAWING TITLE:

## SECOND FLOOR PLAN


DRAWN BY: JB	DATE: 12 DEC 2022
CHECKED BY: NM	SCALE: AS NOTED
PROJECT NO.:	DRAWING NO.:

22-71

A-2.1

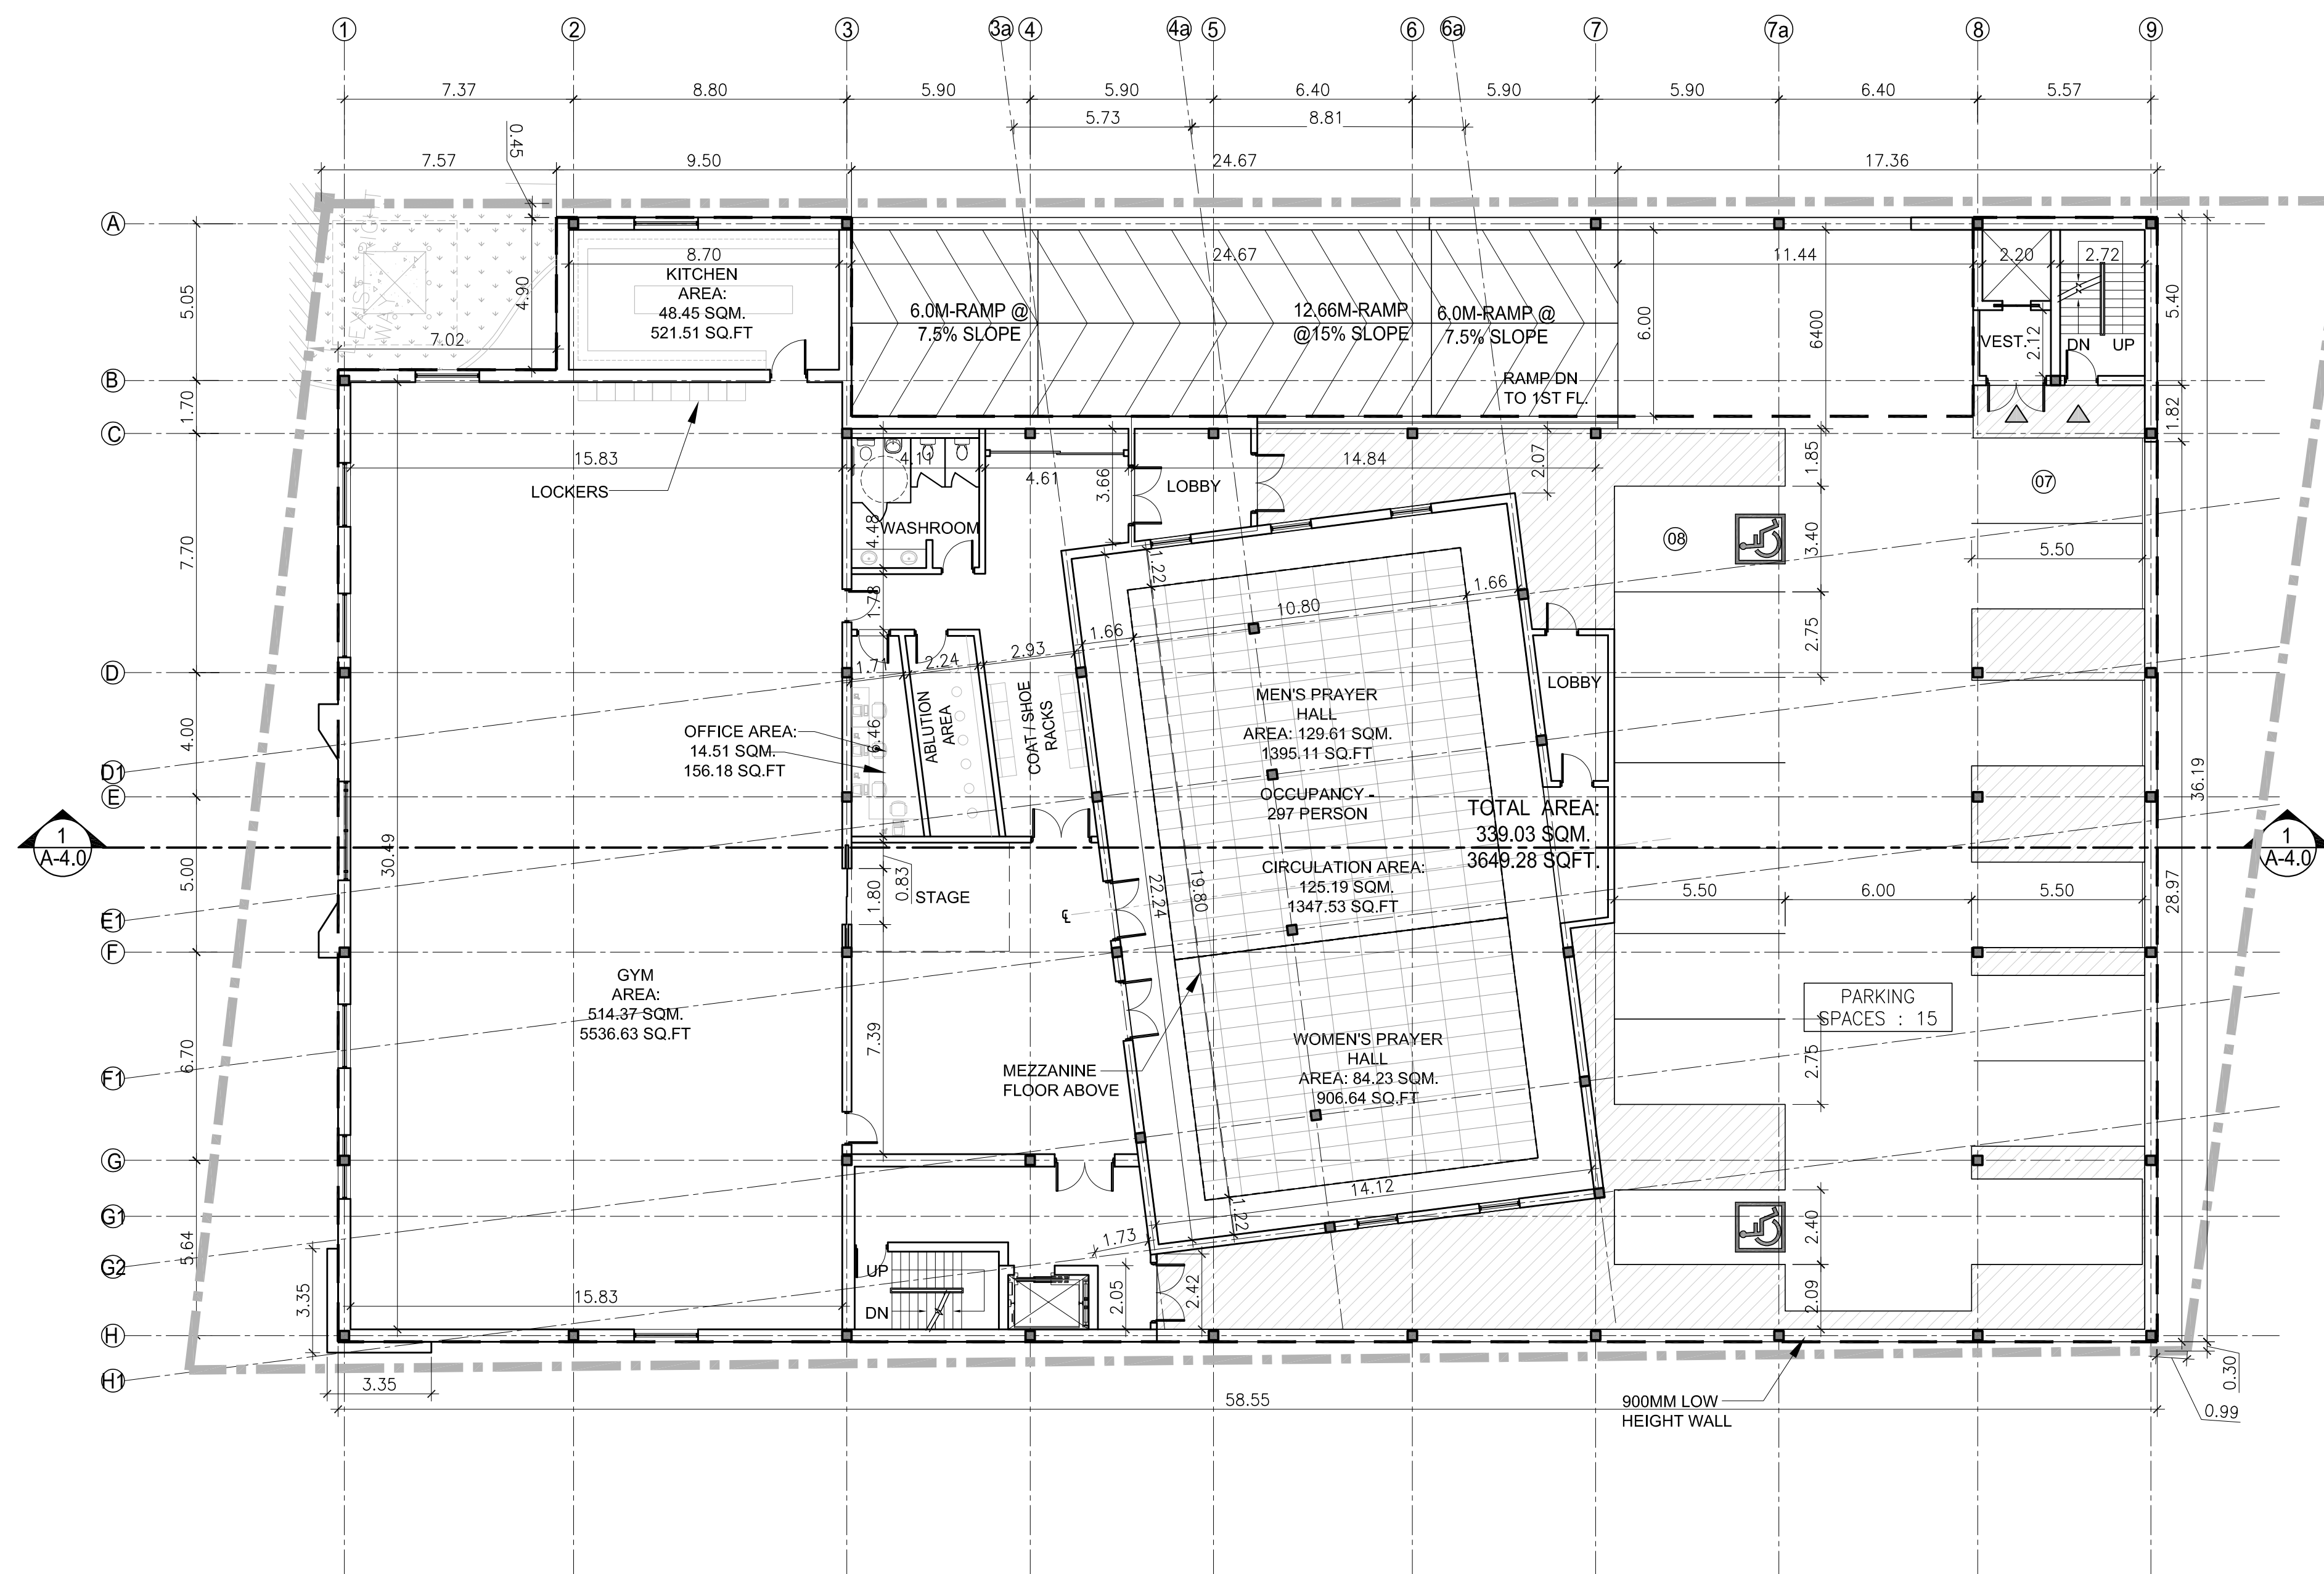

1 SECOND FLOOR PLAN  
A-2.1 SCALE: 1:150

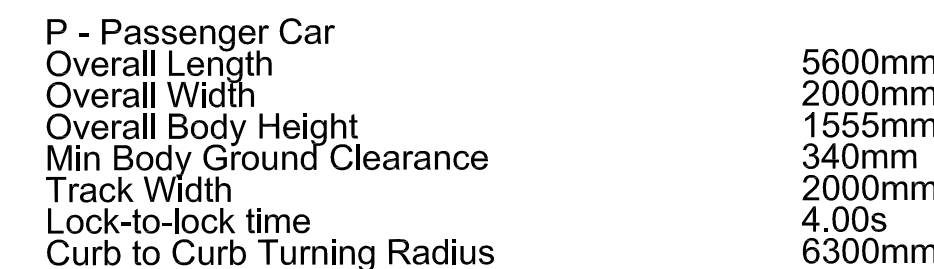

**n Architecture Inc**  
PRINCIPAL: NITIN MALHOTRA, ARCHITECT  
9120 Leslie Street, Suite-208  
Richmond Hill, Ontario. L4B 3J9  
T : 4 1 6 . 2 5 6 . 9 7 4 1  
E: info@narchitecture.com  
www.narchitecture.com



18th MARCH 2025  
ISSUED FOR ZBA  
NOT FOR CONSTRUCTION

5.	18 MAR. 2025	ISSUED FOR ZBA	ZP
4.	06 MAR. 2025	ISSUED FOR COORDINATION	ZP
3.	05 NOV. 2024	ISSUED FOR PRE-CON #3	ZP
2.	24 APR. 2024	ISSUED FOR PRE-CON #2	JB
1.	13 JUN. 2023	ISSUED FOR PRE-CON	JB
No.	Date	Version	Dwn

This drawing is copyright property of 'n Architecture Inc'. Not to be reproduced. Contractor must verify all job dimensions, drawings, details and specifications and report any discrepancies to the architect before proceeding with work.

PROJECT:

**27 WINONA DR,  
WHITCHURCH  
STOUFFVILLE, ON  
PLACE OF  
WORSHIP-MOSQUE**


DRAWING TITLE:

## SECOND FLOOR CAR TURNING MOVEMENT PLAN

DRAWN BY: JB	DATE: 12 DEC 2022
CHECKED BY: NM	SCALE: AS NOTED
PROJECT NO.:	DRAWING NO.:

22-71


**A-2.1a**

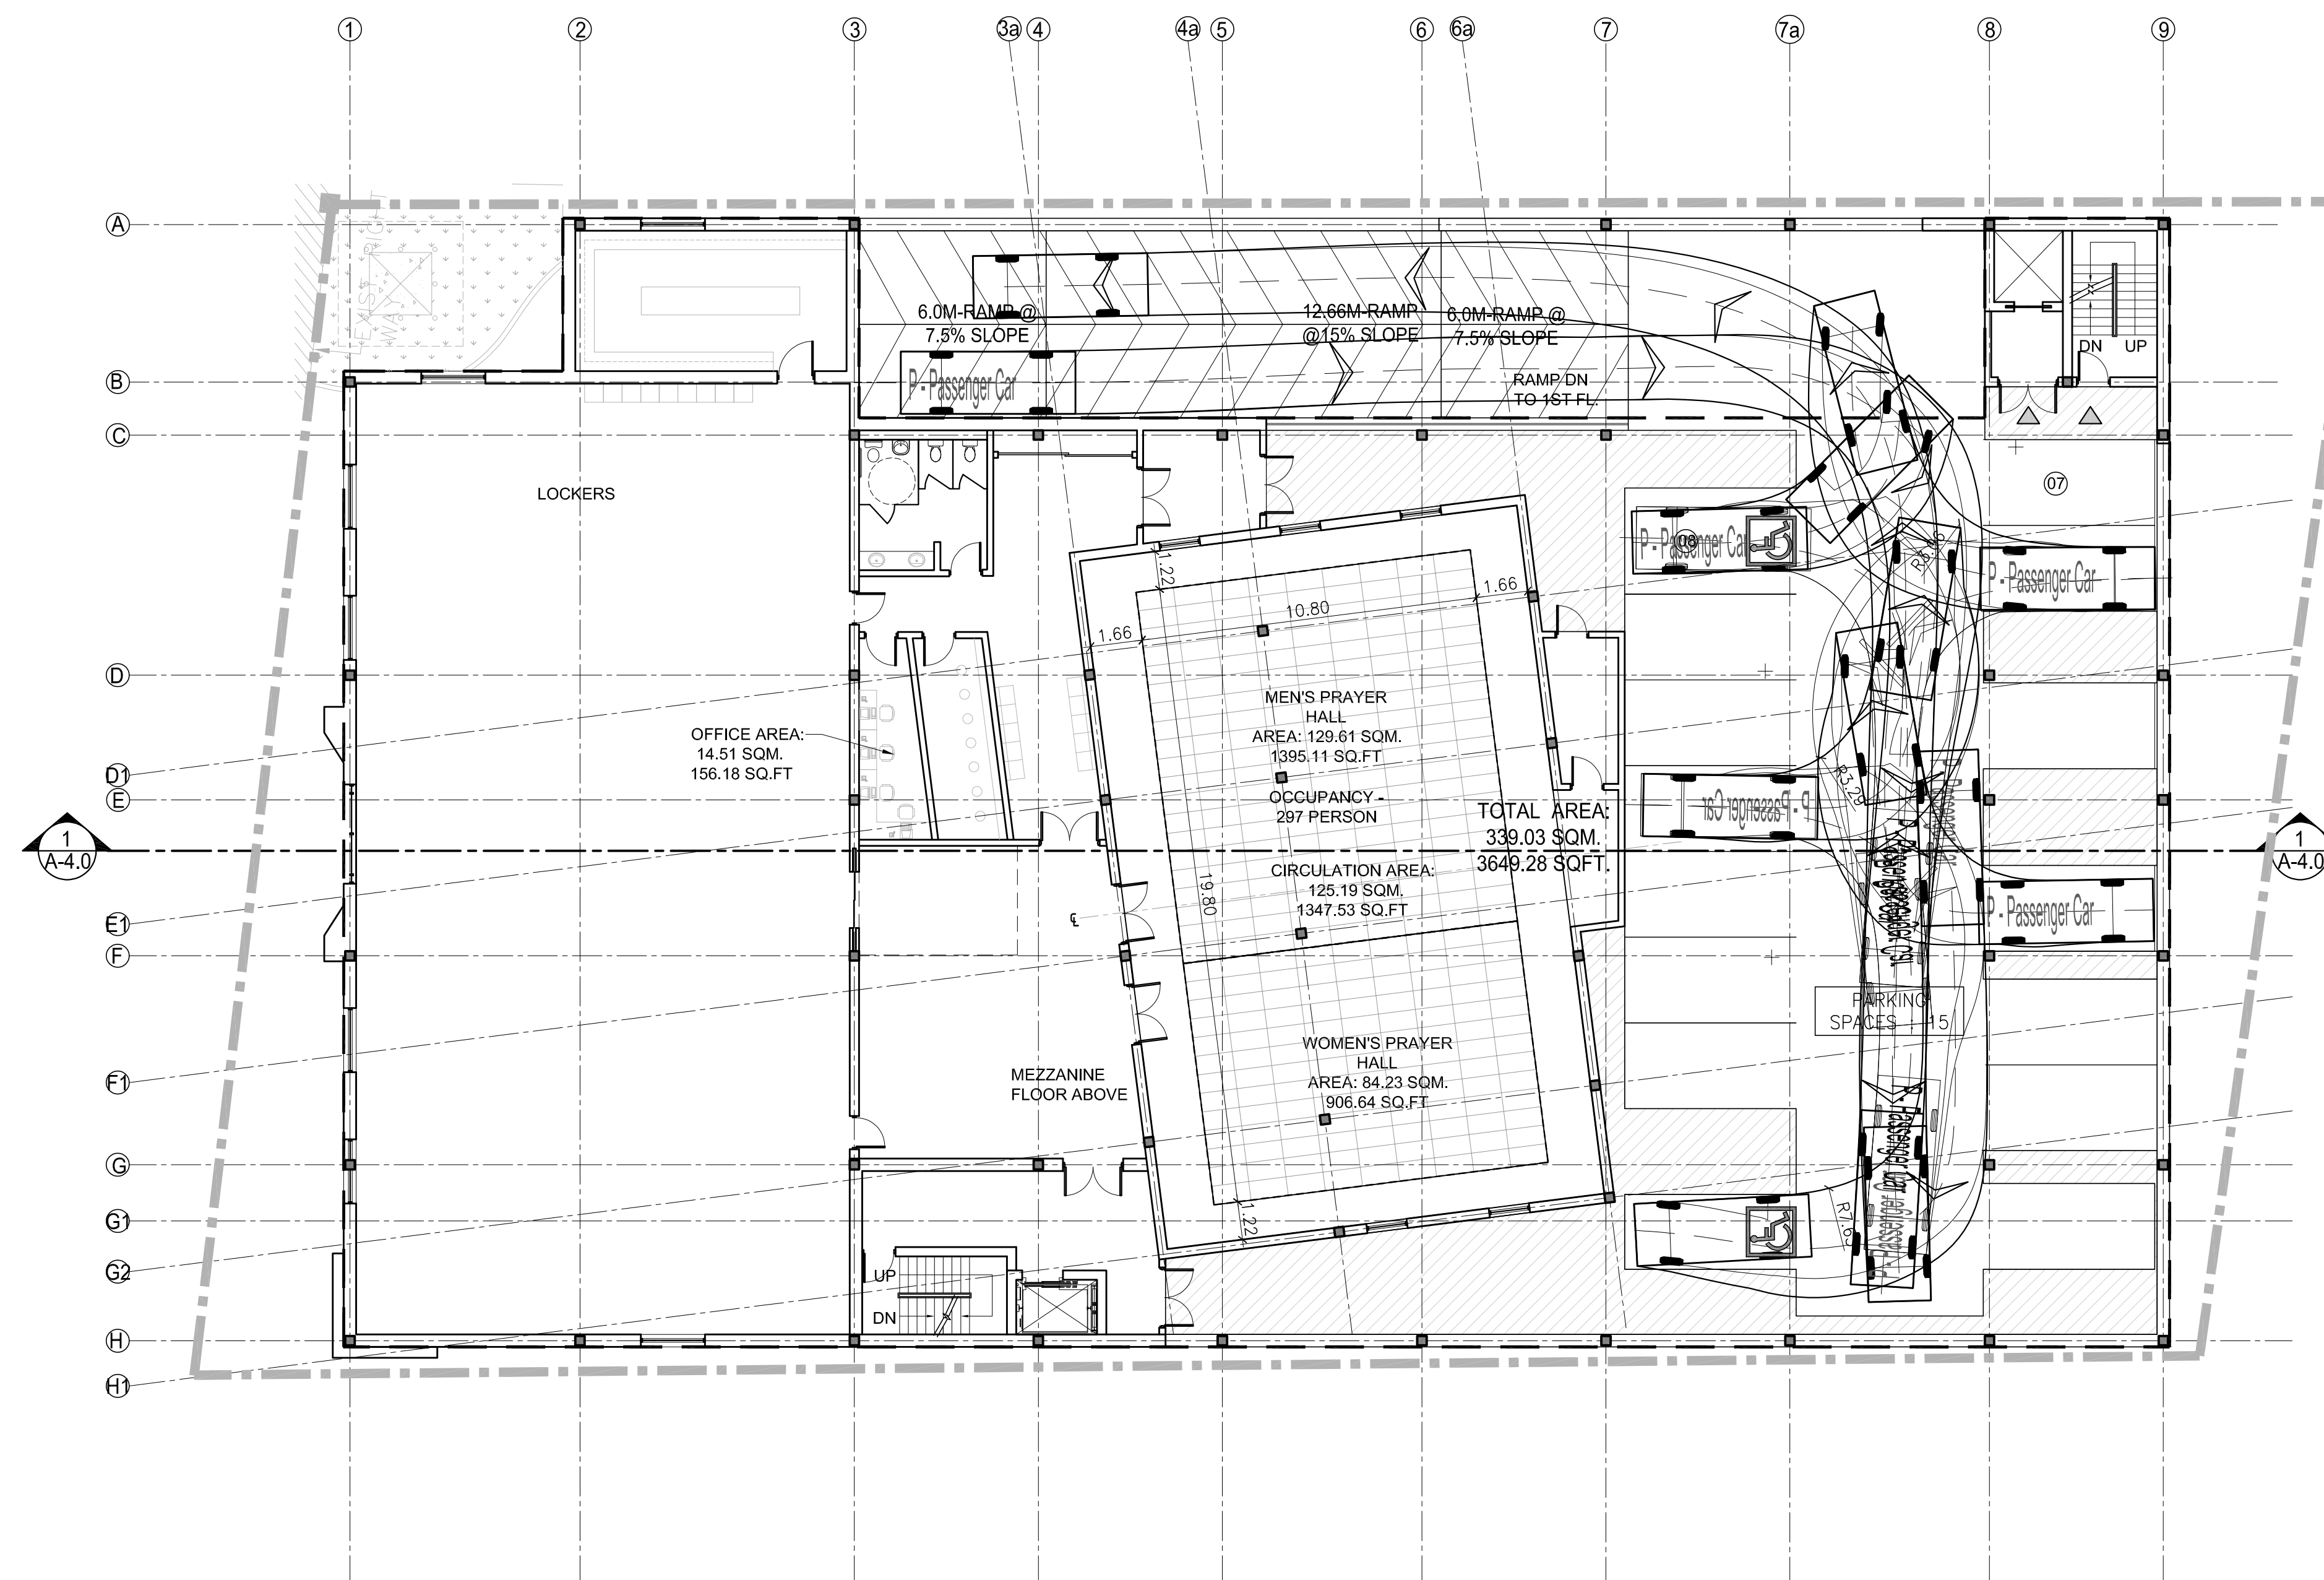

# 1 CAR TURNING MOVEMENT PLAN



5600



11003200

P - Passenger Car

Overall Length

Overall Width

Overall Body Height

Min Body Ground Clearance

Track Width

Lock-to-lock time

Curb to Curb Turning Radius

5600mm

2000mm

1555mm

340mm

2000mm

4.00s

6300mm



n Architecture Inc

PRINCIPAL: NITIN MALHOTRA, ARCHITECT.


9120 Leslie Street, Suite-208

Richmond Hill, Ontario, L4B 3J9

T : 4 1 6 . 2 5 6 . 9 7 4 1

E: info@narchitecture.com


www.narchitecture.com



ONTARIO ASSOCIATION  
OF  
ARCHITECTS

NITIN MALHOTRA

LICENCE  
6211

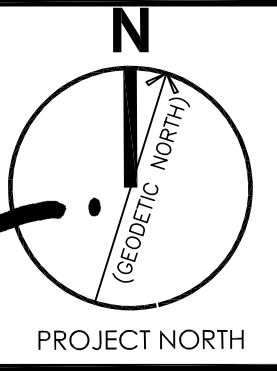

N

PROJECT NORTH

18 MAR. 2025

18th MARCH 2025

ISSUED FOR ZBA

NOT FOR CONSTRUCTION

5.	18 MAR. 2025	ISSUED FOR ZBA	ZP
4.	06 MAR. 2025	ISSUED FOR COORDINATION	ZP
3.	05 NOV. 2024	ISSUED FOR PRE-CON #3	ZP
2.	24 APR. 2024	ISSUED FOR PRE-CON #2	JB
1.	13 JUN. 2023	ISSUED FOR PRE-CON	JB
No.	Date	Version	Dwn.

This drawing is copyright property of 'n Architecture Inc'. Not to be reproduced. Contractor must verify all job dimensions, drawings, details and specifications and report any discrepancies to the architect before proceeding with work.

PROJECT:

27 WINONA DR,  
WHITCHURCH  
STOUFFVILLE, ON  
PLACE OF  
WORSHIP-MOSQUE

DRAWING TITLE:

2nd FLOOR  
CAR TURNING  
MOVEMENT PLAN

DRAWN BY: JB

DATE: 12 DEC 2022

CHECKED BY: NM


SCALE: AS NOTED

PROJECT NO.:

DRAWING NO.:


22-71

A-2.1b

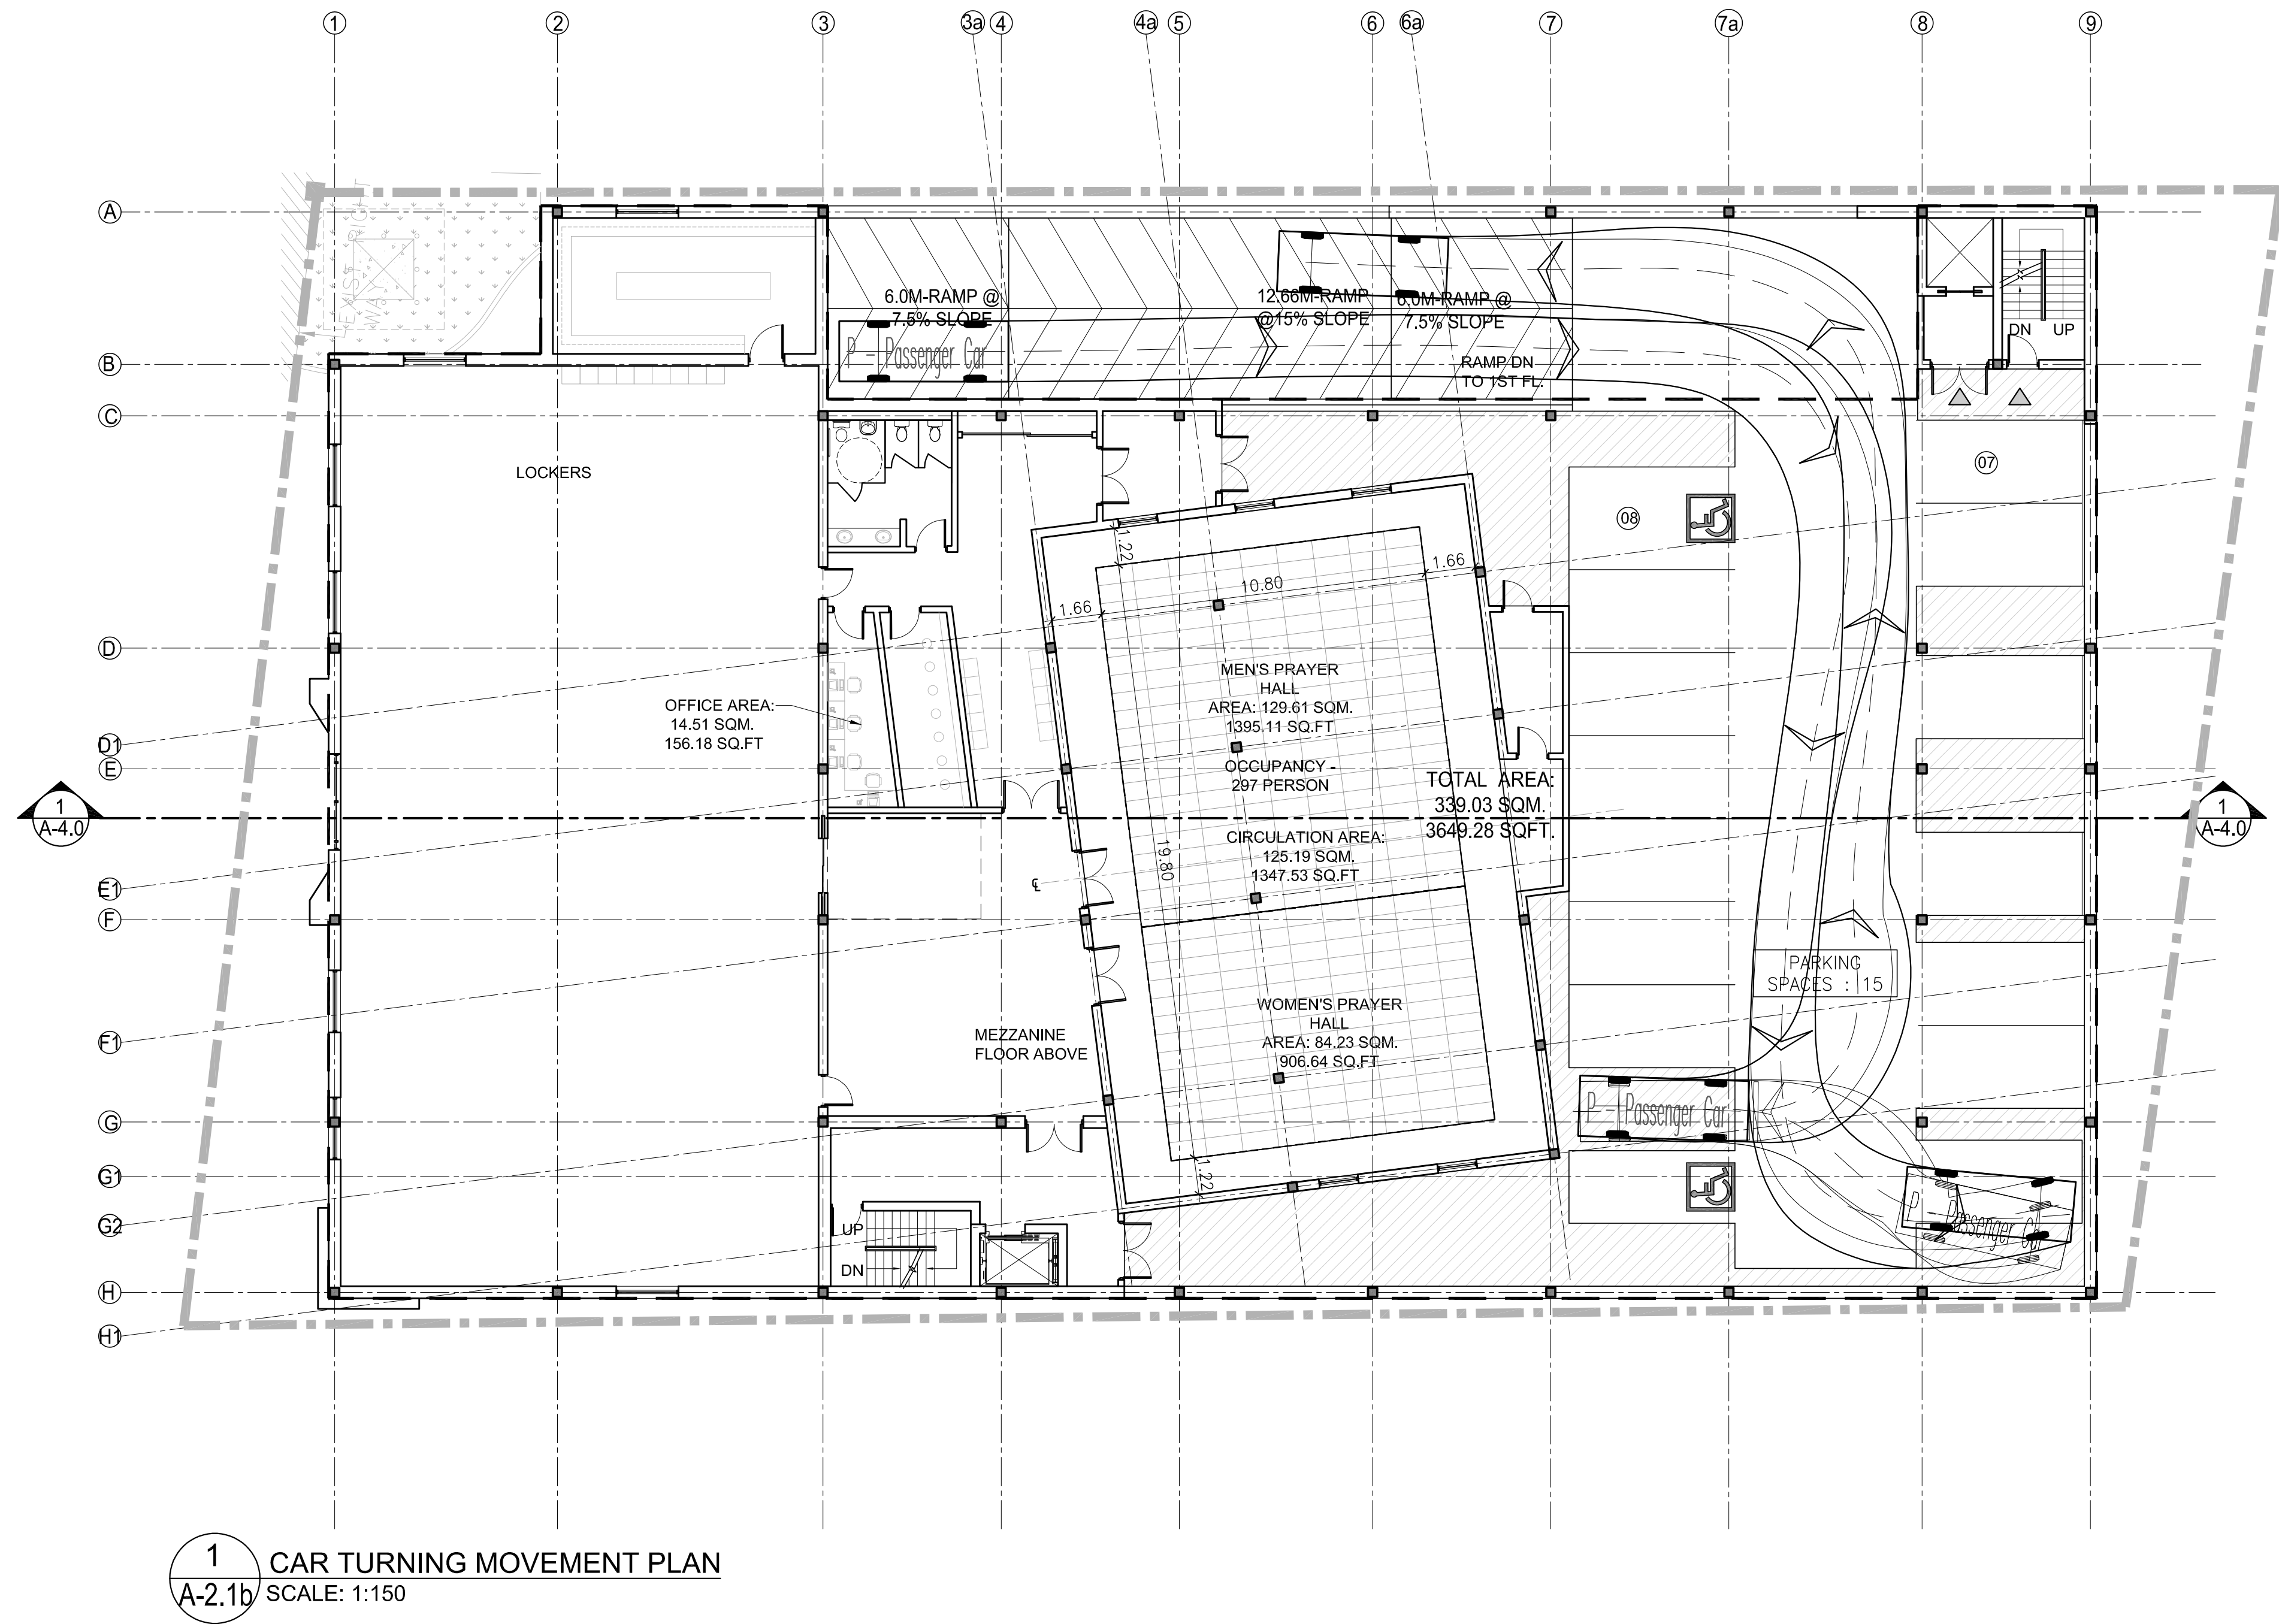



**n Architecture Inc**  
PRINCIPAL: NITIN MALHOTRA, ARCHITECT.  
9120 Leslie Street, Suite-208  
Richmond Hill, Ontario, L4B 3J9  
T : 4 1 6 . 2 5 6 . 9 7 4 1  
E: info@narchitecture.com  
www.narchitecture.com

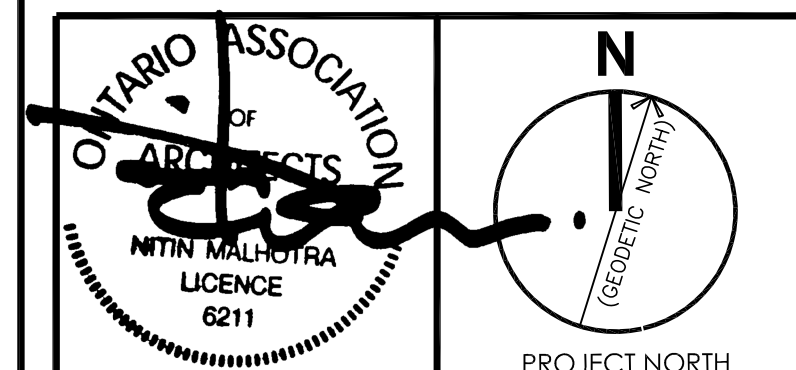

18 MAR. 2025

18th MARCH 2025  
ISSUED FOR ZBA  
NOT FOR CONSTRUCTION

5.	18 MAR. 2025	ISSUED FOR ZBA	ZP
4.	06 MAR. 2025	ISSUED FOR COORDINATION	ZP
3.	05 NOV. 2024	ISSUED FOR PRE-CON #3	ZP
2.	24 APR. 2024	ISSUED FOR PRE-CON #2	JB
1.	13 JUN. 2023	ISSUED FOR PRE-CON	JB
No.	Date	Version	Dwn.


This drawing is copyright property of 'n Architecture Inc'. Not to be reproduced. Contractor must verify all job dimensions, drawings, details and specifications and report any discrepancies to the architect before proceeding with work.

PROJECT:  
**27 WINONA DR,  
WHITCHURCH  
STOUFFVILLE, ON  
PLACE OF  
WORSHIP-MOSQUE**

DRAWING TITLE:  
**THIRD FLOOR  
PLAN**

DRAWN BY: JB	DATE: 12 DEC 2022
CHECKED BY: NM	SCALE: AS NOTED
PROJECT NO.:	DRAWING NO.:

**22-71      A-2.2**

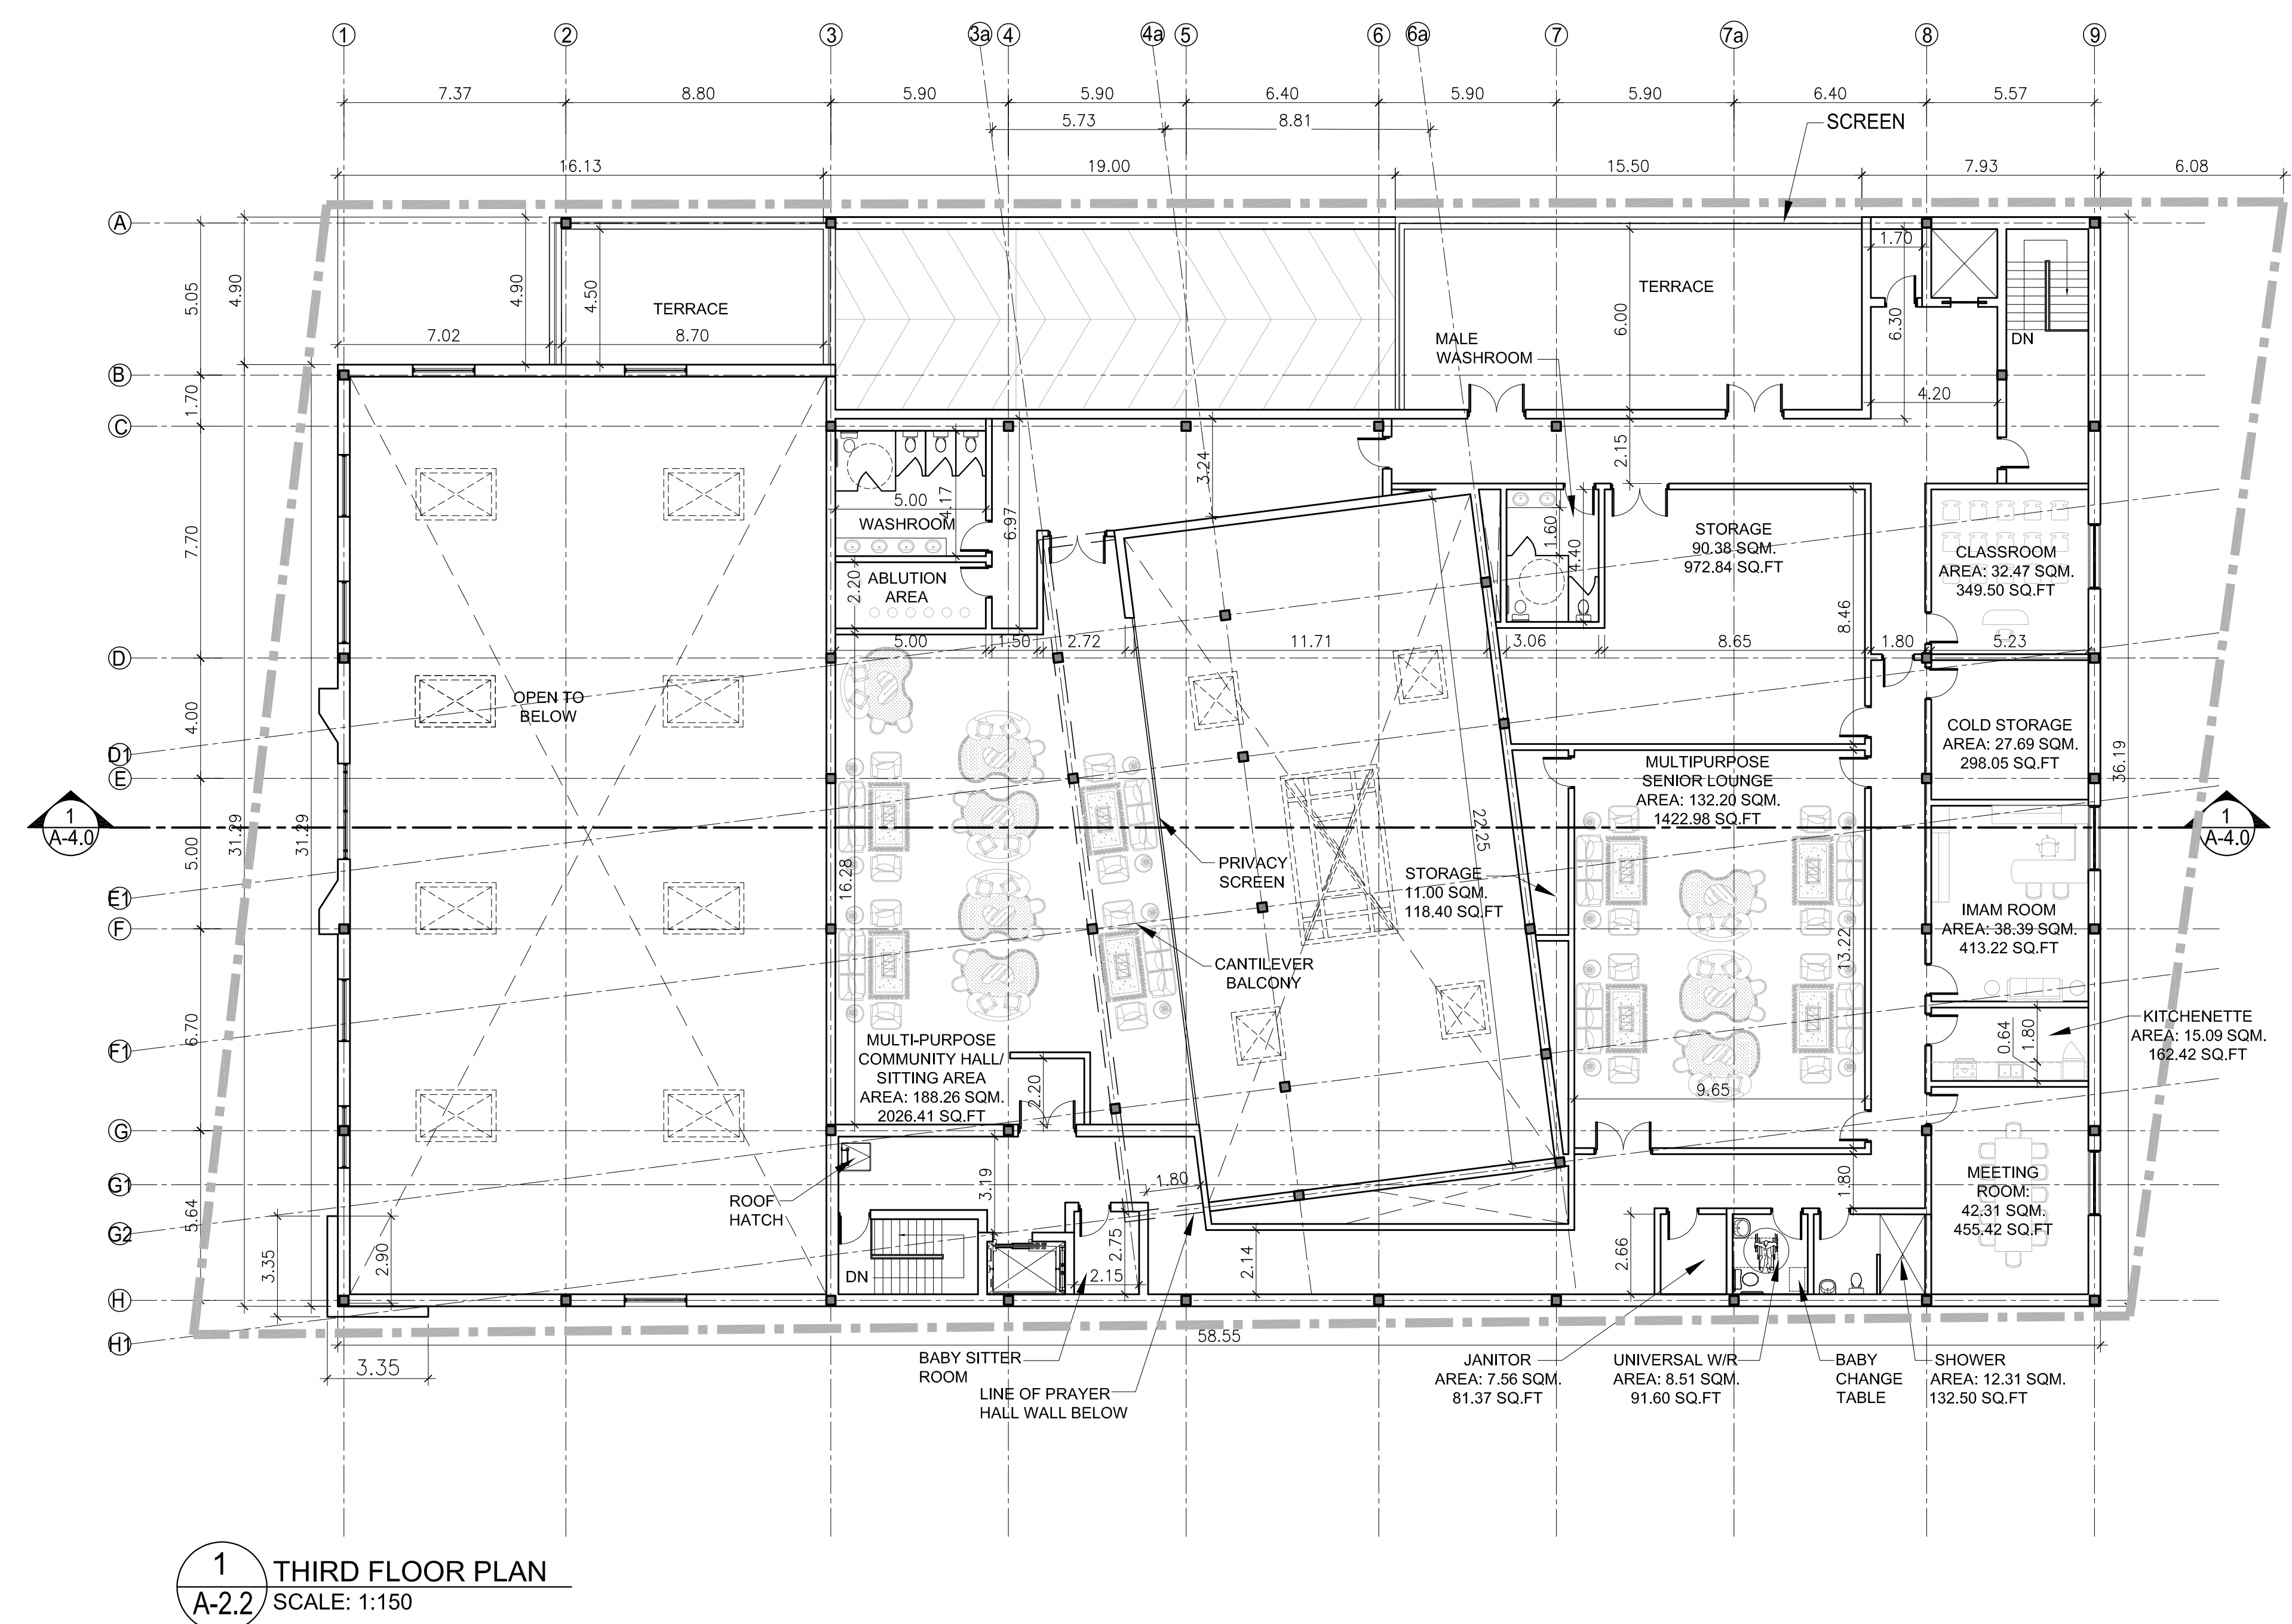


**1**  
**A-2.2** **THIRD FLOOR PLAN**  
SCALE: 1:150



n Architecture Inc

PRINCIPAL: NITIN MALHOTRA, ARCHITECT.  
9120 Leslie Street, Suite-208  
Richmond Hill, Ontario, L4B 3J9  
T : 4 1 6 . 2 5 6 . 9 7 4 1  
E: info@narchitecture.com  
www.narchitecture.com

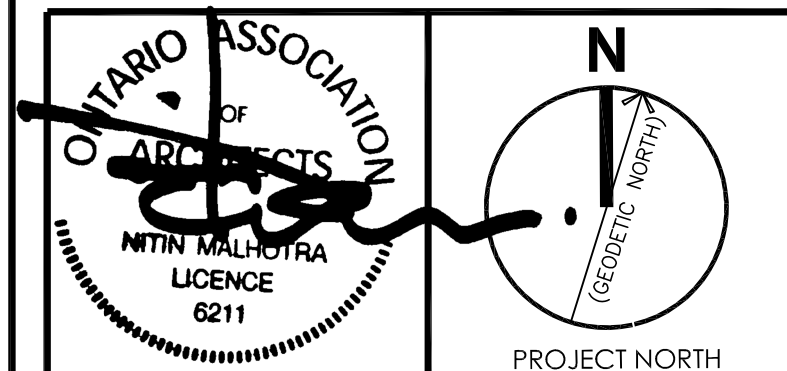

18 MAR. 2025

18th MARCH 2025  
ISSUED FOR ZBA  
NOT FOR CONSTRUCTION

5.	18 MAR. 2025	ISSUED FOR ZBA	ZP
4.	06 MAR. 2025	ISSUED FOR COORDINATION	ZP
3.	05 NOV. 2024	ISSUED FOR PRE-CON #3	ZP
2.	24 APR. 2024	ISSUED FOR PRE-CON #2	JB
1.	13 JUN. 2023	ISSUED FOR PRE-CON	JB
No.	Date	Version	Dwn.

This drawing is copyright property of 'n Architecture Inc.'. Not to be reproduced, drawings, details and specifications and report any discrepancies to the architect before proceeding with work.

PROJECT:  
**27 WINONA DR,  
WHITCHURCH  
STOUFFVILLE, ON  
PLACE OF  
WORSHIP-MOSQUE**

DRAWING TITLE:  
**ROOF PLAN**

DRAWN BY: JB	DATE: 12 DEC 2022
CHECKED BY: NM	SCALE: AS NOTED
PROJECT NO.:	DRAWING NO.:

22-71 A-2.3

