
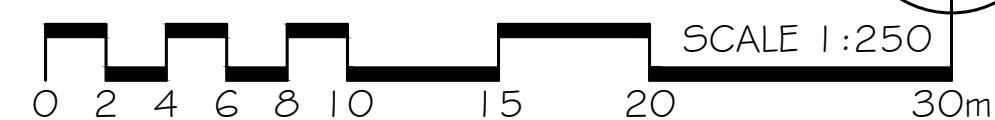


LEGEND

- 123 TREES TO BE REMOVED
- 123 TREES TO BE RETAINED
- TREE PROTECTION FENCE
- TREE PROTECTION ZONE

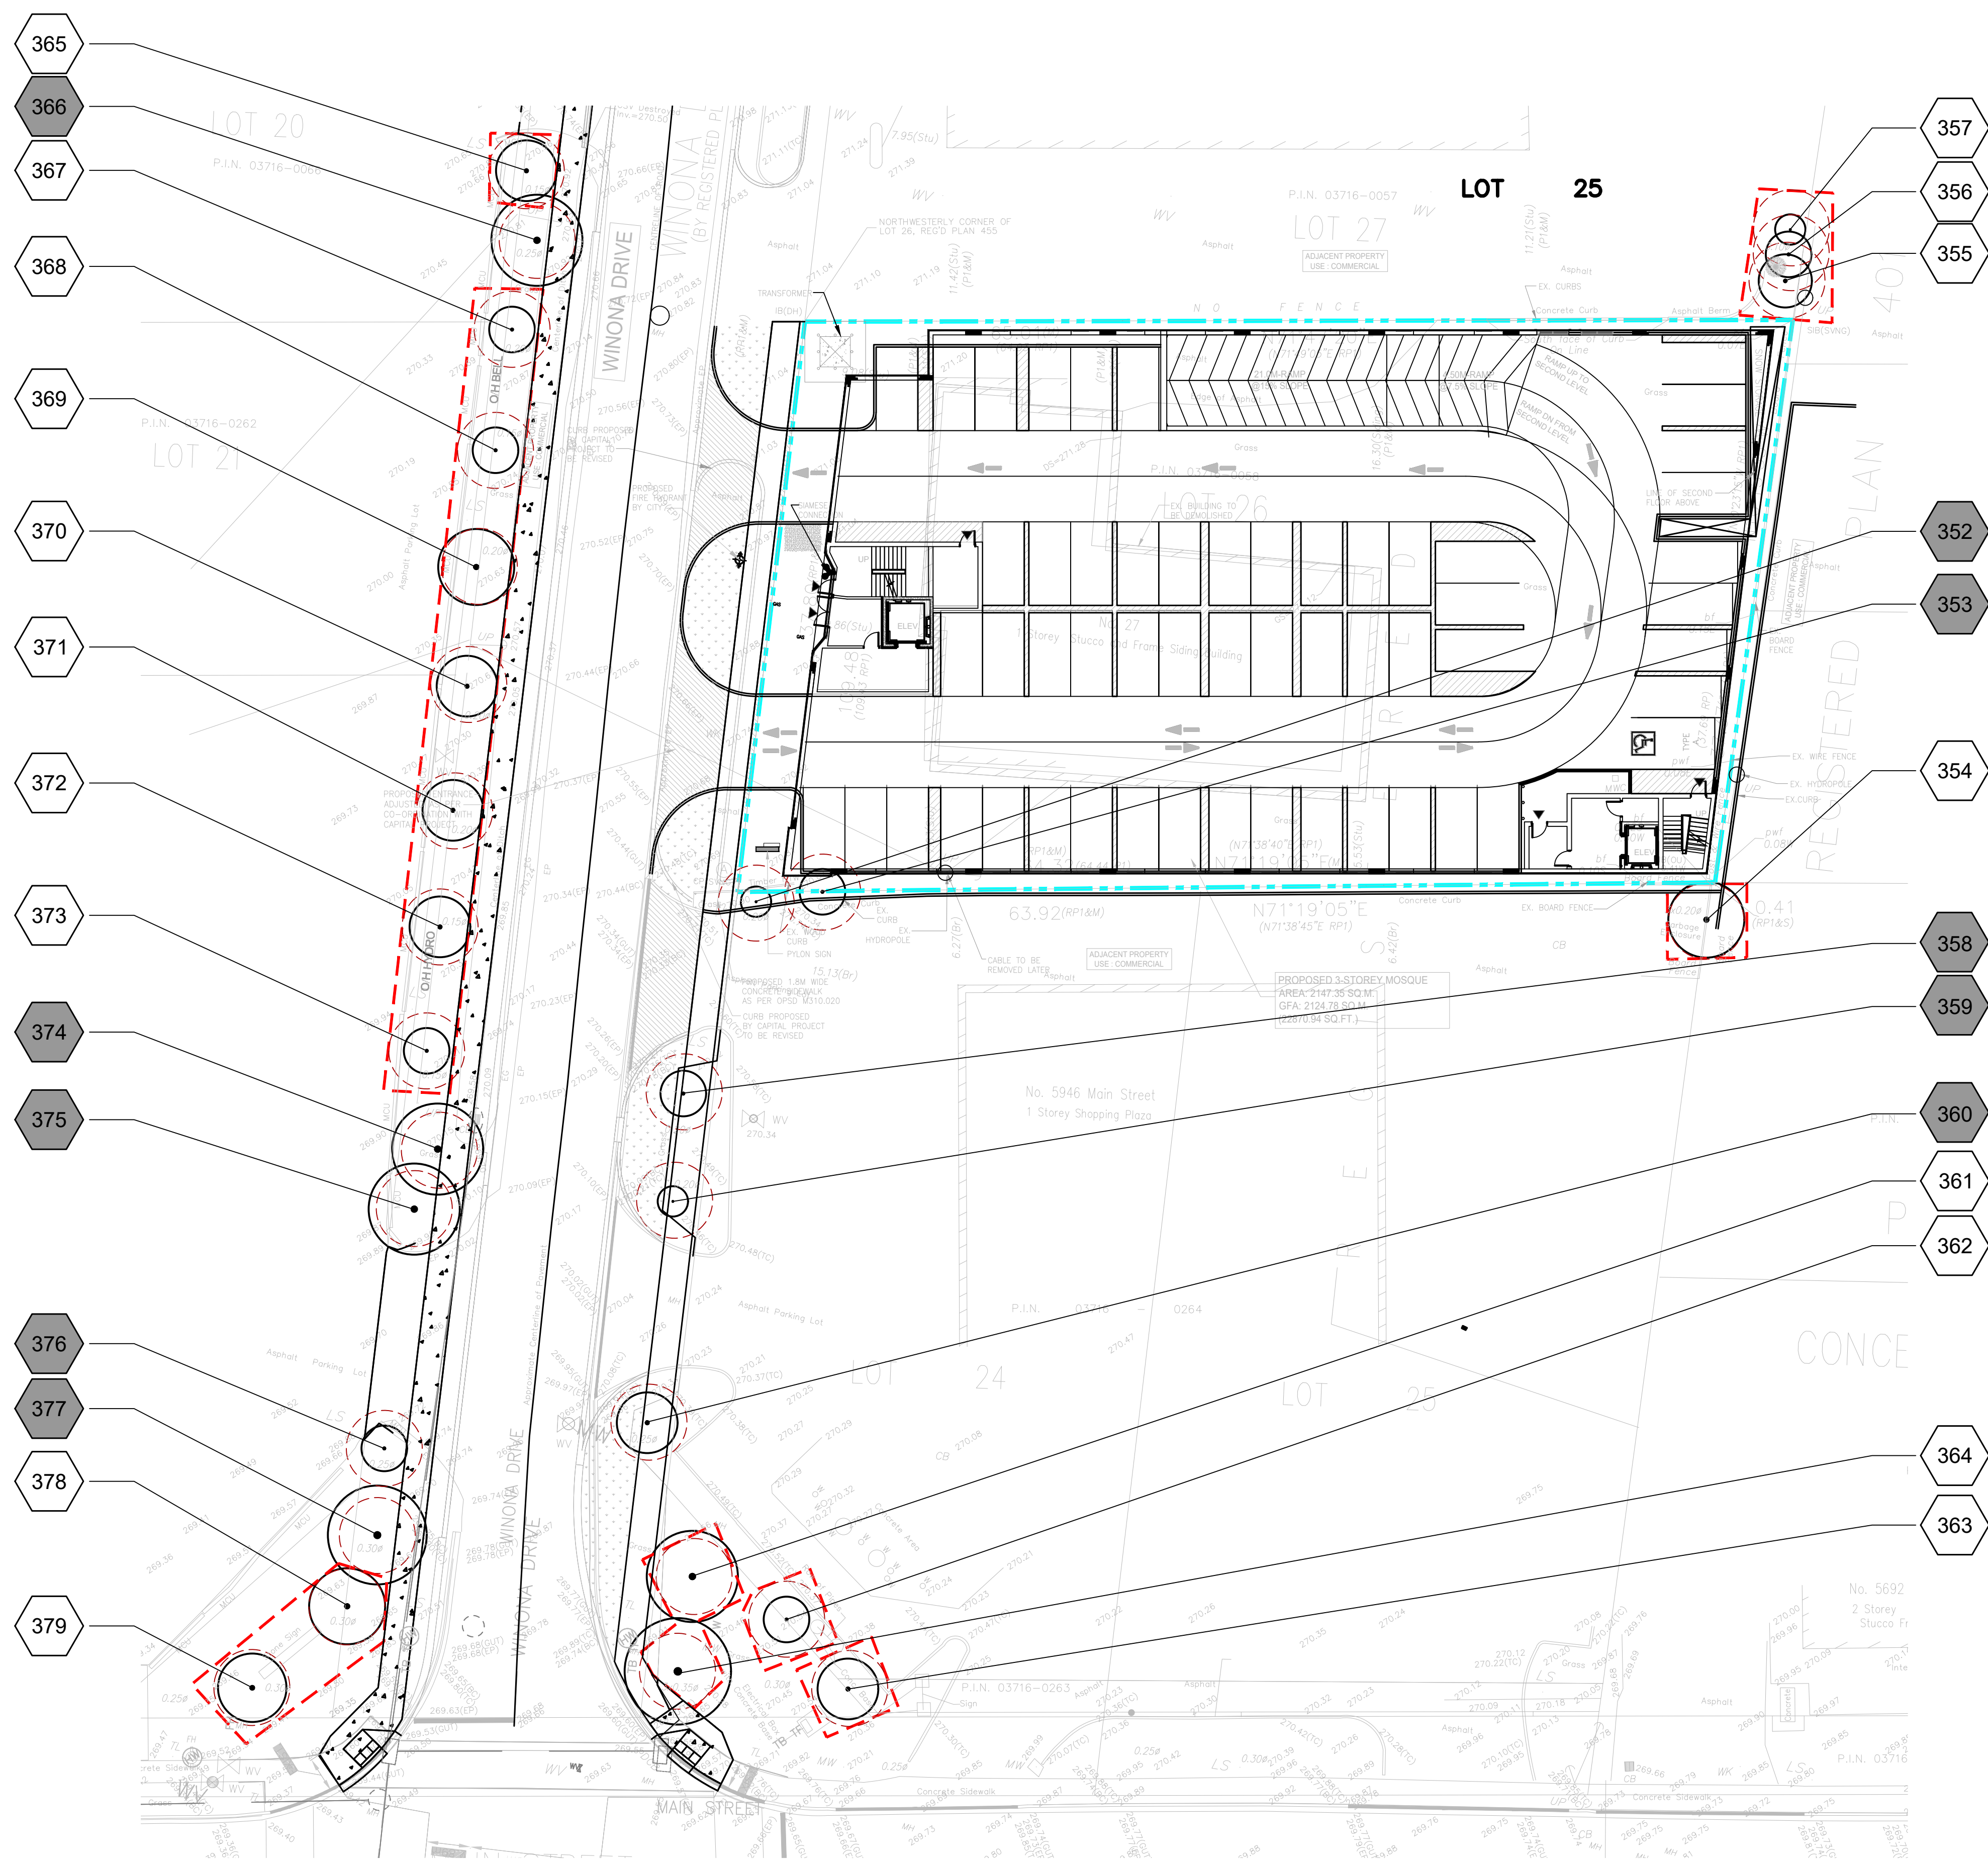

LOCATION MAP

GENERAL NOTES

THE LOCATION OF PROPERTY LINES, ELEVATIONS AND FACILITIES ON THIS PLAN WERE DRAWN ON THE BASIS OF A DIGITAL SITE PLAN OR SURVEY DATA PROVIDED BY OTHER CONSULTANTS.

IT IS THE RESPONSIBILITY OF THE CLIENT AND HIS CONTRACTORS TO CONFIRM THE ACCURACY OF THE SETBACKS, LOCATIONS AND GRADES ETC. ANY VARIATIONS BETWEEN EXISTING CONDITIONS AND THIS PLAN SHOULD BE ADJUSTED ON SITE AND REPORTED TO THE CONSULTING LANDSCAPE ARCHITECT TO DETERMINE THE IMPACT OF THE VARIATIONS ON THE SUITABILITY OF THE PROPOSED DEVELOPMENT.


CONSTRUCTION MUST CONFORM TO ALL CODES AND REQUIREMENTS OF AUTHORITIES HAVING JURISDICTION.

REVISIONS

| NO. | DATE       | NOTES                  | BY |
|-----|------------|------------------------|----|
| 3   | 2025-11-28 | UPDATED BASE FILES     | RW |
| 2   | 2025-03-04 | LANDSCAPE PLAN         | TN |
| 1   | 2025-03-04 | TREE PRESERVATION PLAN | TN |

THESE LANDSCAPE DRAWINGS SHALL ONLY BE USED FOR THE PURPOSES INDICATED BELOW AS NOTED AND WHEN SIGNED BY THE CONSULTING LANDSCAPE ARCHITECT.

|  |             |  |              |
|--|-------------|--|--------------|
|  | CONCEPTUAL  |  | TENDER       |
|  | PRELIMINARY |  | CONTRACT     |
|  | SITE PLAN   |  | CONSTRUCTION |
|  | PERMIT      |  | AS-BUILT     |

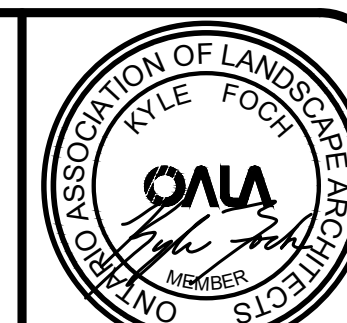

THESE DRAWINGS ARE INSTRUMENTS OF SERVICE AND THE LANDSCAPE ARCHITECT RETAINS OWNERSHIP OF THESE DRAWINGS. THEY ARE FOR SITE PLAN APPROVAL ONLY AND MAY REQUIRE FURTHER CONSTRUCTION DETAILING AND COORDINATION WITH OTHER ASSOCIATED PROFESSIONAL DESIGN SERVICES BEFORE ACTUAL TENDER AND CONSTRUCTION COMMENCES. DIMENSIONS ARE TO BE VERIFIED PRIOR TO CONSTRUCTION. DRAWINGS ARE NOT TO BE SCALED. IT IS ADVISED THAT CONTRACTORS CONTACT THE LANDSCAPE ARCHITECT PRIOR TO CONSTRUCTION TO ENSURE THE USE OF THE LATEST REVISED DRAWINGS. THE LANDSCAPE ARCHITECT IS NOT LIABLE FOR ERRORS OR OMISSIONS ARISING FROM UTILIZATION OF THESE PLANS BEFORE THE SAID DRAWINGS ARE SEALED, SIGNED AND DATED, AND THE LANDSCAPE ARCHITECT IS CONTRACTED TO PROVIDE CONSTRUCTION ADMINISTRATION AND CERTIFICATION SERVICES BY THE OWNER. ALL APPARENT DISCREPANCIES ARE TO BE REPORTED IN WRITING TO THE LANDSCAPE ARCHITECT BEFORE CONSTRUCTION COMMENCES.

PROJECT: MOSQUE - 27 WINONA DR. STOUFFVILLE

DRAWING: TREE PRESERVATION PLAN

|                   |                  |       |
|-------------------|------------------|-------|
| DRAWN BY: TN      | SCALE: 1:250     | L-TP1 |
| CHECKED BY: KF    | DATE: 2025-02-25 |       |
| JOB NO.: 2025-008 | DRAWING: 1 of 4  |       |

File #2025-008

Tree Inventory  
Project: Place of Worship - 27  
Winona

HKA Job #: 2025-008

Date: 2025-02-24  
Conditions: -10

Inventory Done By: Ross  
Williams

| CODES                                                                         |  |                           |         |
|-------------------------------------------------------------------------------|--|---------------------------|---------|
| DBH                                                                           |  | Diameter at breast height | (mm)    |
| SPR                                                                           |  | Spread                    | (m)     |
| HT                                                                            |  | Height                    | (m)     |
| TI                                                                            |  | Trunk Integrity           | (G,F,P) |
| CS                                                                            |  | Crown Structure           | (G,F,P) |
| CV                                                                            |  | Crown Vigor               | (G,F,P) |
| CDB                                                                           |  | Crown Die Black           | (%)     |
| SPP                                                                           |  | Species Potential         | (L,M,H) |
| SIP                                                                           |  | Site Potential            | (L,M,H) |
| PHY                                                                           |  | Physical Condition        | (text)  |
| ~ = Estimate (L)=low (M)=moderate (H)=high (G) = Good, (F) = Fair, (P) = Poor |  |                           |         |

| Tree Tag # | Common Name  | Scientific Name       | DBH | SP  | HT  | TI | CS | CV | CDB  | SPP | SIP | TPZ | PHY                                                                       | Notes                                                 | Recommendation<br>(REMOVE/RETAIN) |
|------------|--------------|-----------------------|-----|-----|-----|----|----|----|------|-----|-----|-----|---------------------------------------------------------------------------|-------------------------------------------------------|-----------------------------------|
| 352        | White Oak    | Quercus alba          | 20  | 2   | 5   | G  | G  | G  | 15%  | H   | L   |     | Within constuction zone on property                                       |                                                       | REMOVE                            |
| 353        | White Oak    | Quercus alba          | 33  | 3   | 3   | P  | P  | P  | 100% | H   | L   |     | Within constuction zone on property                                       | Standing snag                                         | REMOVE                            |
| 354        | White Oak    | Quercus alba          | 21  | 5   | 7   | G  | G  | G  | 15%  | H   | H   | 2.5 | Neighbouring Property                                                     | Grown into garbage enclosure on neighbouring property | RETAIN                            |
| 355        | Blue Spruce  | Picea pungens         | 18  | 3.5 | 6   | G  | G  | G  | 15%  | H   | H   | 2.5 | Off property within 10m of site boundary                                  |                                                       | RETAIN                            |
| 356        | Blue Spruce  | Picea pungens         | 15  | 3   | 6   | G  | G  | G  | 15%  | H   | H   | 2.5 | Off property within 10m of site boundary                                  |                                                       | RETAIN                            |
| 357        | Blue Spruce  | Picea pungens         | 13  | 2   | 5   | G  | G  | G  | 15%  | H   | H   | 2.5 | Off property within 10m of site boundary                                  |                                                       | RETAIN                            |
| 358        | Sugar Maple  | Acer saccharum        | 21  | 3   | 5   | G  | G  | G  | 15%  | H   | H   | 2.5 | Within constuction zone off property                                      |                                                       | REMOVE                            |
| 359        | Sugar Maple  | Acer saccharum        | 18  | 2   | 5.5 | G  | G  | G  | 15%  | H   | H   | 2.5 | Within constuction zone off property                                      |                                                       | REMOVE                            |
| 360        | Sugar Maple  | Acer saccharum        | 18  | 4   | 6   | G  | G  | G  | 15%  | H   | H   | 2.5 | Within constuction zone off property                                      |                                                       | REMOVE                            |
| 361        | Sugar Maple  | Acer saccharum        | 30  | 6   | 8   | G  | G  | G  | 15%  | H   | H   | 2.5 | Boulevard tree on neighbouring property - within 6m of proposed sidewalk. |                                                       | RETAIN                            |
| 362        | Sugar Maple  | Acer saccharum        | 24  | 3   | 7   | G  | G  | G  | 15%  | H   | H   | 2.5 | Boulevard tree on neighbouring property - within 6m of proposed sidewalk. |                                                       | RETAIN                            |
| 363        | Sugar Maple  | Acer saccharum        | 26  | 4   | 5   | G  | G  | G  | 15%  | H   | H   | 2.5 | Boulevard tree on neighbouring property - within 6m of proposed sidewalk. |                                                       | RETAIN                            |
| 364        | Honey Locust | Gleditsia triacanthos | 37  | 7   | 8   | G  | G  | G  | 15%  | M   | H   | 2.5 | Boulevard tree on neighbouring property - within 6m of proposed sidewalk. |                                                       | RETAIN WITH INURY                 |
| 365        | Honey Locust | Gleditsia triacanthos | 15  | 4   | 4   | G  | G  | G  | 15%  | M   | H   | 2.5 | Boulevard tree on neighbouring property - within 6m of proposed sidewalk. |                                                       | RETAIN WITH INURY                 |
| 366        | Honey Locust | Gleditsia triacanthos | 27  | 6   | 6   | G  | G  | G  | 15%  | M   | H   | 2.5 | Boulevard tree on neighbouring property - within 6m of proposed sidewalk. |                                                       | REMOVE                            |
| 367        | Red Maple    | Acer rubrum           | 17  | 3   | 6   | G  | G  | G  | 15%  | H   | H   | 2.5 | Boulevard tree on neighbouring property - within 6m of proposed sidewalk. |                                                       | RETAIN WITH INURY                 |
| 368        | Red Maple    | Acer rubrum           | 17  | 3   | 4   | G  | G  | G  | 15%  | H   | H   | 2.5 | Boulevard tree on neighbouring property - within 6m of proposed sidewalk. |                                                       | RETAIN WITH INURY                 |
| 369        | Red Maple    | Acer rubrum           | 25  | 5   | 6   | G  | G  | G  | 15%  | H   | H   | 2.5 | Boulevard tree on neighbouring property - within 6m of proposed sidewalk. |                                                       | RETAIN WITH INURY                 |
| 370        | Red Maple    | Acer rubrum           | 23  | 4   | 6   | G  | G  | G  | 15%  | H   | H   | 2.5 | Boulevard tree on neighbouring property - within 6m of proposed sidewalk. |                                                       | RETAIN WITH INURY                 |
| 371        | Red Maple    | Acer rubrum           | 19  | 4   | 6   | G  | G  | G  | 15%  | H   | H   | 2.5 | Boulevard tree on neighbouring property - within 6m of proposed sidewalk. |                                                       | RETAIN WITH INURY                 |
| 372        | Red Maple    | Acer rubrum           | 22  | 4   | 6   | G  | G  | G  | 15%  | H   | H   | 2.5 | Boulevard tree on neighbouring property - within 6m of proposed sidewalk. |                                                       | RETAIN WITH INURY                 |
| 373        | Red Maple    | Acer rubrum           | 15  | 3   | 6   | G  | G  | G  | 15%  | M   | H   | 2.5 | Boulevard tree on neighbouring property - within 6m of proposed sidewalk. |                                                       | RETAIN WITH INURY                 |
| 374        | Honey Locust | Gleditsia triacanthos | 25  | 6   | 5   | G  | G  | G  | 15%  | M   | H   | 2.5 | Boulevard tree on neighbouring property - within 6m of proposed sidewalk. |                                                       | REMOVE                            |
| 375        | Honey Locust | Gleditsia triacanthos | 28  | 6   | 6   | G  | G  | G  | 15%  | M   | H   | 2.5 | Boulevard tree on neighbouring property - within 6m of proposed sidewalk. |                                                       | REMOVE                            |
| 376        | Honey Locust | Gleditsia triacanthos | 24  | 3   | 5   | G  | G  | G  | 15%  | M   | H   | 2.5 | Boulevard tree on neighbouring property - within 6m of proposed sidewalk. |                                                       | REMOVE                            |
| 377        | Honey Locust | Gleditsia triacanthos | 27  | 6.5 | 8   | G  | G  | G  | 15%  | M   | H   | 2.5 | Boulevard tree on neighbouring property - within 6m of proposed sidewalk. |                                                       | REMOVE                            |
| 378        | Honey Locust | Gleditsia triacanthos | 26  | 5   | 8   | G  | G  | G  | 15%  | M   | H   | 2.5 | Boulevard tree on neighbouring property - within 6m of proposed sidewalk. |                                                       | RETAIN                            |
| 379        | Honey Locust | Gleditsia triacanthos | 28  | 4.5 | 7.5 | G  | G  | G  | 15%  | M   | H   | 2.5 | Boulevard tree on neighbouring property - within 6m of proposed sidewalk. |                                                       | RETAIN                            |

NOTE:  
IN ACCORDANCE TO STOUFFVILLE, TREE PROTECTION TREES BETWEEN 30CM - 40 CM ARE REQUIRED TO HAVE A MINIMUM OF 2.5 METER RADIUS.

LOCATION MAP

GENERAL NOTES

THE LOCATION OF PROPERTY LINES, ELEVATIONS AND FACILITIES ON THIS PLAN WERE DRAWN ON THE BASIS OF A DIGITAL SITE PLAN OR SURVEY DATA PROVIDED BY OTHER CONSULTANTS.

IT IS THE RESPONSIBILITY OF THE CLIENT AND HIS CONTRACTORS TO CONFIRM THE ACCURACY OF THE SETBACKS, LOCATIONS AND GRADES ETC. ANY VARIATIONS BETWEEN EXISTING CONDITIONS AND THIS PLAN SHOULD BE ADJUSTED ON SITE AND REPORTED TO THE CONSULTING LANDSCAPE ARCHITECT TO DETERMINE THE IMPACT OF THE VARIATIONS ON THE SUITABILITY OF THE PROPOSED DEVELOPMENT.


CONSTRUCTION MUST CONFORM TO ALL CODES AND REQUIREMENTS OF AUTHORITIES HAVING JURISDICTION.

REVISIONS

|     |            |                        |    |
|-----|------------|------------------------|----|
|     |            |                        |    |
|     |            |                        |    |
|     |            |                        |    |
| 3   | 2025-11-28 | UPDATED BASE FILES     | RW |
| 2   | 2025-03-04 | LANDSCAPE PLAN         | TN |
| 1   | 2025-03-04 | TREE PRESERVATION PLAN | TN |
| NO. | DATE       | NOTES                  | BY |

THESE LANDSCAPE DRAWINGS SHALL ONLY BE USED FOR THE PURPOSES INDICATED BELOW AS NOTED AND WHEN SIGNED BY THE CONSULTING LANDSCAPE ARCHITECT.

|                                     |             |                          |              |
|-------------------------------------|-------------|--------------------------|--------------|
| <input checked="" type="checkbox"/> | CONCEPTUAL  | <input type="checkbox"/> | TENDER       |
| <input type="checkbox"/>            | PRELIMINARY | <input type="checkbox"/> | CONTRACT     |
| <input type="checkbox"/>            | SITE PLAN   | <input type="checkbox"/> | CONSTRUCTION |
| <input type="checkbox"/>            | PERMIT      | <input type="checkbox"/> | AS-BUILT     |

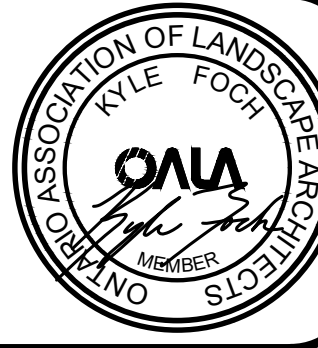

THESE DRAWINGS ARE INSTRUMENTS OF SERVICE AND THE LANDSCAPE ARCHITECT RETAINS OWNERSHIP OF THESE DRAWINGS. THEY ARE FOR SITE PLAN APPROVAL ONLY AND MAY REQUIRE FURTHER CONSTRUCTION DETAILING AND COORDINATION WITH OTHER ASSOCIATED PROFESSIONAL DESIGN SERVICES BEFORE ACTUAL TENDER AND CONSTRUCTION COMMENCES. DIMENSIONS ARE TO BE VERIFIED PRIOR TO CONSTRUCTION. DRAWINGS ARE NOT TO BE SCALED. IT IS ADVISED THAT CONTRACTORS CONTACT THE LANDSCAPE ARCHITECT PRIOR TO CONSTRUCTION TO ENSURE THE USE OF THE LATEST REVISED DRAWINGS. THE LANDSCAPE ARCHITECT IS NOT LIABLE FOR ERRORS OR OMISSIONS ARISING FROM UTILIZATION OF THESE PLANS BEFORE THE SAID DRAWINGS ARE SEALED, SIGNED AND DATED. AND THE LANDSCAPE ARCHITECT IS CONTRACTED TO PROVIDE CONSTRUCTION ADMINISTRATION AND CERTIFICATION SERVICES BY THE OWNER. ALL APPARENT DISCREPANCIES ARE TO BE REPORTED IN WRITING TO THE LANDSCAPE ARCHITECT BEFORE CONSTRUCTION COMMENCES.

PROJECT:  
MOSQUE - 27 WINONA DR.  
STOUFFVILLE


DRAWING:  
TREE PRESERVATION

|                      |                     |       |
|----------------------|---------------------|-------|
| DRAWN BY:<br>TN      | SCALE:              | L-TP2 |
| CHECKED BY:<br>KF    | DATE:<br>2025-02-25 |       |
| JOB NO.:<br>2025-008 | DRAWING<br>1 of 4   |       |



File #2025-008

| <u>SYMBOL</u>                                                                     | <u>DESCRIPTION</u>                           | <u>QTY</u>           | <u>DETAIL</u> |
|-----------------------------------------------------------------------------------|----------------------------------------------|----------------------|---------------|
|  | Site Signage - Stop Sign                     | 2                    |               |
| <b>12 FURNISHINGS</b>                                                             |                                              |                      |               |
|  | Bike Rack - Maglin ICONIC MBR 2300-S         | 3                    | 6/L-D1        |
| <b>32 EXTERIOR IMPROVEMENTS</b>                                                   |                                              |                      |               |
|  | Heavy Duty Asphalt                           | 1,866 m <sup>2</sup> |               |
|  | Concrete Paving                              | 444.6 m <sup>2</sup> | 4/L-D1        |
|  | Patterned Concrete - PCRT 1400 ORIGIN SERIES | 56.9 m <sup>2</sup>  |               |
| <b>Fences and Gates</b>                                                           |                                              |                      |               |
|  | 1.5 Steel Fence                              | 166.7 m              |               |
| <b>Identification Devices</b>                                                     |                                              |                      |               |
|  | Van Accessible Parking Sign                  | 1                    |               |
| <b>Turf &amp; Grasses</b>                                                         |                                              |                      |               |
|  | Sod over 150mm Topsoil                       | 364.0 m <sup>2</sup> | 3/L-D1        |

| CODE          | QTY | BOTANICAL NAME                  | COMMON NAME                    | SIZE                | CONT | REMARKS |
|---------------|-----|---------------------------------|--------------------------------|---------------------|------|---------|
| <u>TREES</u>  |     |                                 |                                |                     |      |         |
| AA            | 3   | Amelanchier alnifolia 'Obelisk' | Standing Ovation™ Serviceberry | 60mm Cal.           |      |         |
| AC            | 2   | Amelanchier canadensis          | Serviceberry                   | 150cm Ht. Multistem | W.B. |         |
| <u>SHRUBS</u> |     |                                 |                                |                     |      |         |
| PO            | 10  | Physocarpus opulifolius         | Ninebark                       | 60cm Ht. Potted     |      | Potted  |
| TM            | 7   | Taxus x media 'Hicksii'         | Hicks Anglo-Japanese Yew       | 60cm Ht. Potted     |      |         |

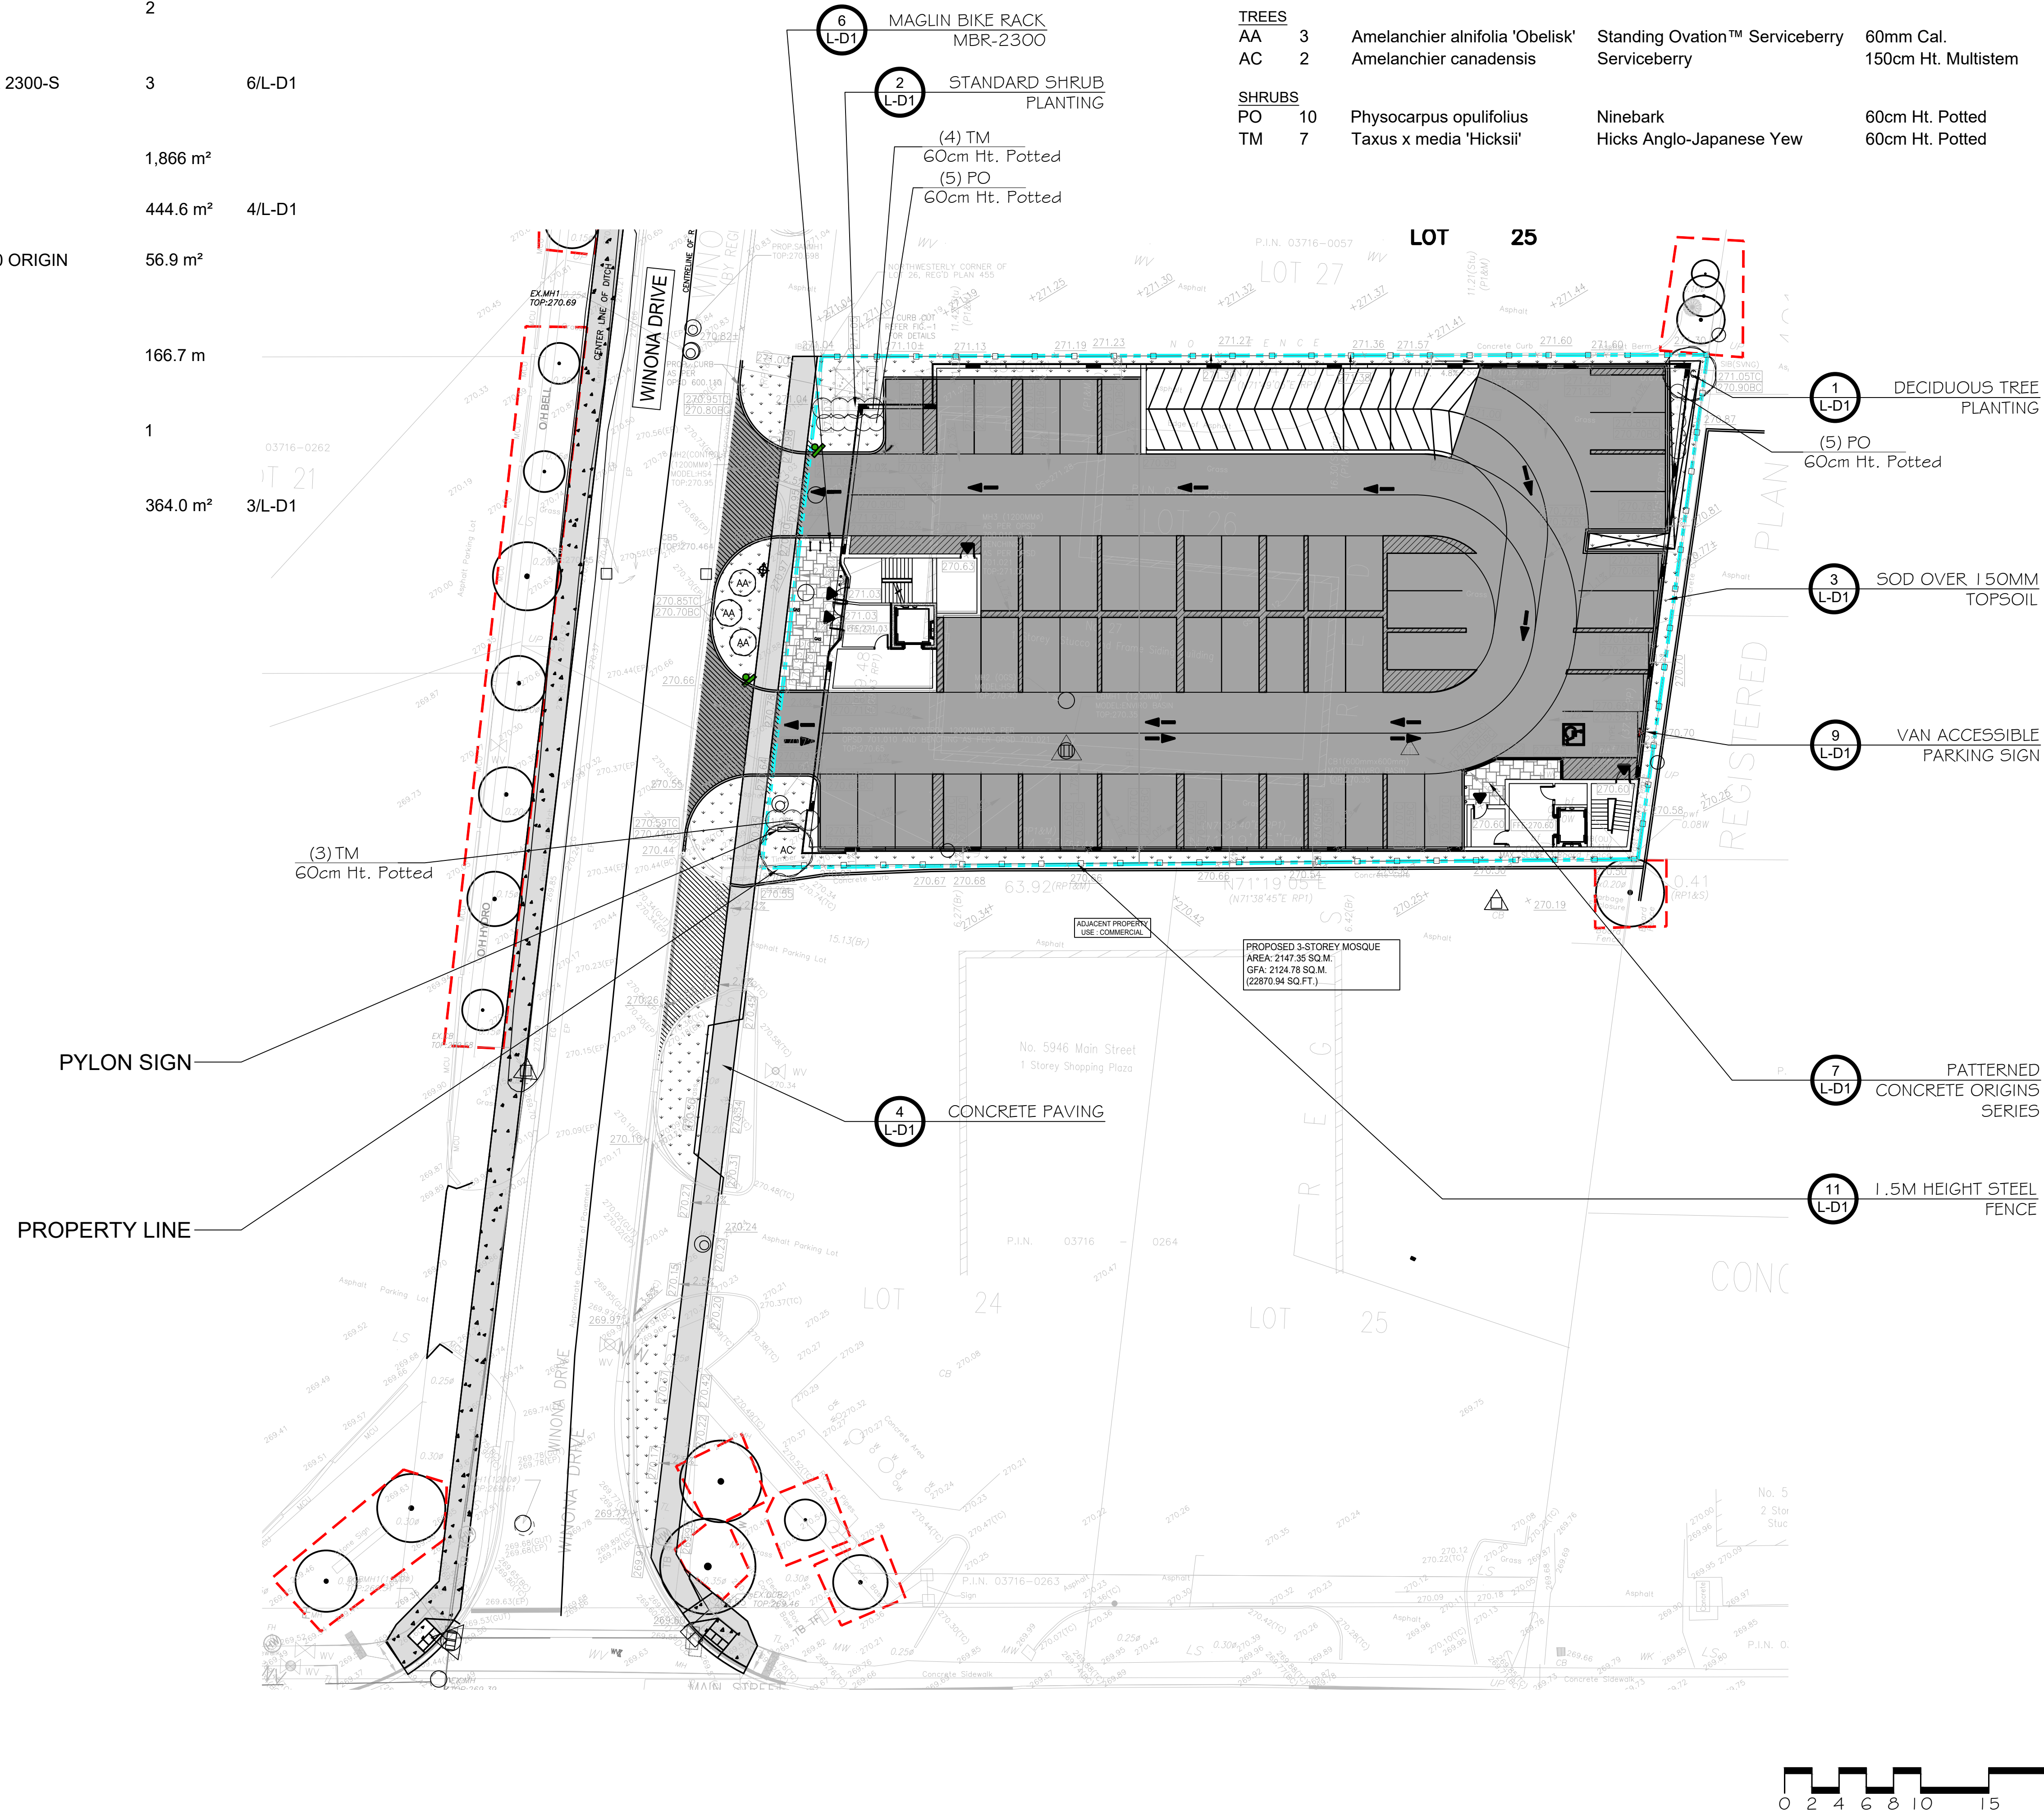

## File #2025-008

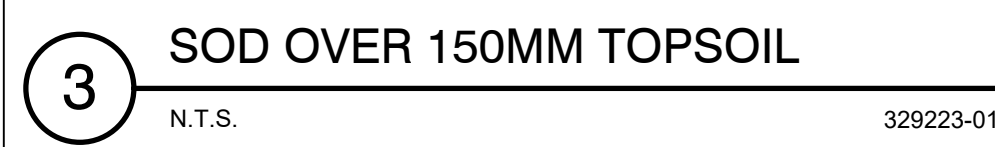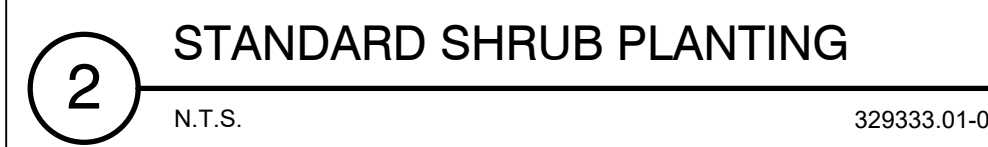

SEE TABLE BELOW FOR HEIGHT AND SPACING  
(NOTE: PANELS MAY BE CUT TO SUIT)

BALL POST CAP  
60. PROGRAM

