



13 DF-2E ELEV. 'A' 14 DF-1 ELEV. 'A3' 15 DF-1 ELEV. 'A1' MOD. 16 DF-1 ELEV. 'A1' 17 DF-1 ELEV. 'A2' 18 DF-1 ELEV. 'A2' 19 DF-1 ELEV. 'A3' 20 DF-4C ELEV. 'A'

REAR ELEVATION



20 DF-4C ELEV. 'A' 20 DF-4C ELEV. 'A' 19 DF-1 ELEV. 'A3' 18 DF-1 ELEV. 'A2' 17 DF-1 ELEV. 'A2' 16 DF-1 ELEV. 'A1' 15 DF-1 ELEV. 'A1' 14 DF-1 ELEV. 'A3' 13 DF-2E ELEV. 'A'

CORNER ELEVATION FRONT ELEVATION










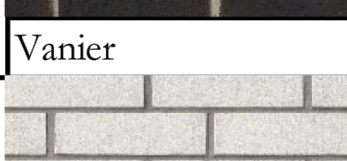








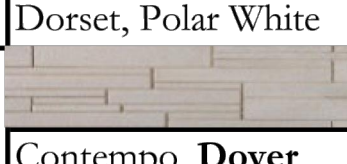
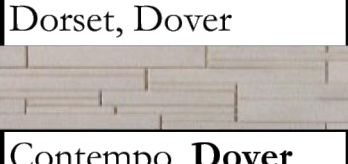




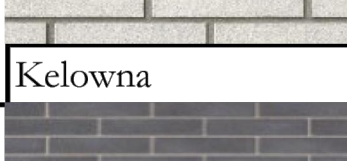


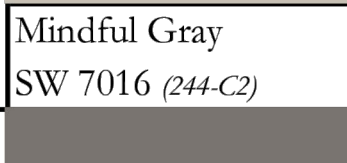
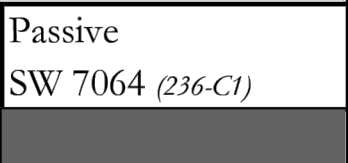
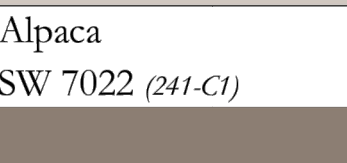




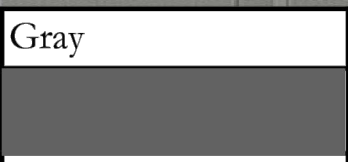
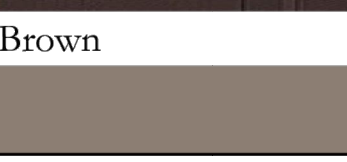
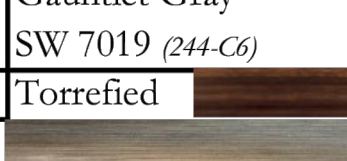
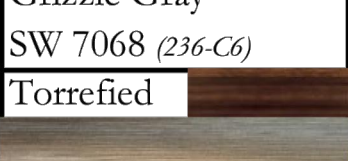

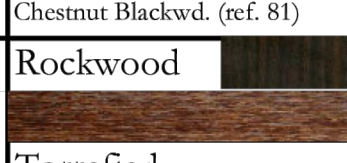
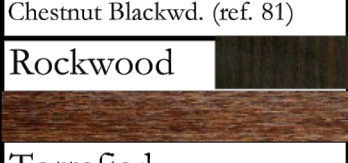
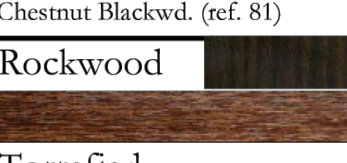



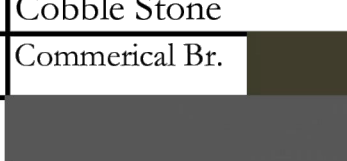
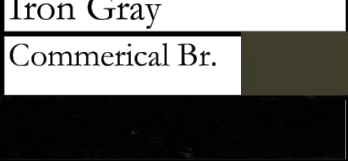



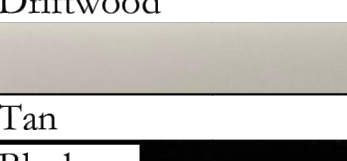
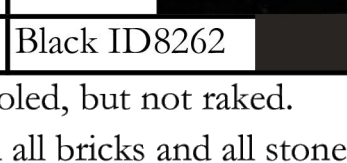
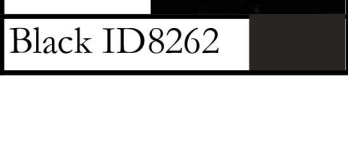

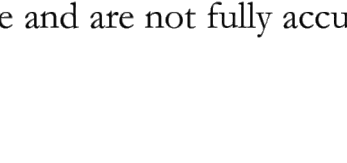
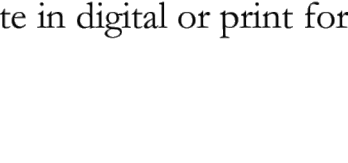




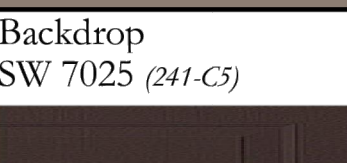


PKG-118C
BUILDING 3

1		2		
The undersigned has measured and taken responsibility for this drawing and has taken the responsibility and meets the requirements set out in the Ontario Building Code as it applies to this project.										Richard Vitek 24488 name signature										24555 registration information number										24555 signature number										project name ELM ROAD										municipality STOUFFVILLE, ON										project drawing no.	
1										2										
1										2										3										4										5										6										7										8										9										10										11										12										13										14										15										16										17										18										19										20										21										22										23										24	

COLOUR CHART

Fieldgate Homes _ Elm Road


09041, Stouffville, ON.

EXTERIOR COLOUR SELECTION	MANUFACTURER	PKG-112C	PKG-114C	PKG-118C
ROOF SHINGLES	BP MYSTIQUE	2 Tone Black	Antique Slate	Classic Brown
MAIN BRICK	BRAMPTON BRICK			
ACCENT BRICK	BRAMPTON BRICK			
ALT. MAIN BRICK	CANADA BRICK			
ALT. ACCENT BRICK	CANADA BRICK			
ALT. MAIN CONCRETE BRICK	BRAMPTON BRICK			
ALT. ACCENT CONCRETE	BRAMPTON BRICK			
STONE	BRAMPTON BRICK ('Multi-Pack / Pattern D')			
VINYL SIDING	KAYCAN			
ALUMNINUM- SOFFIT, FASCIA, FREEZE BRDS & R.W.L. & CANOPIES	KAYCAN			
STUCCO	SHERWIN-WILLIAMS			
FRONT DOOR	SHERWIN-WILLIAMS			
GARAGE DOOR	WAYNE DALTON GARAGE DOORS			
EXTERIOR TRIM, POSTS & OTHER DOORS	SHERWIN-WILLIAMS			
WOODGRAIN' CANOPIES (WHERE CANOPY IS SPECIFICED AS ALUMNINUM REFER TO ALUMN. FASCIA COLUMN ABOVE)	MAC			
	*SAGIPER ("V" groove)			
	KAYCAN (Urbanix)			
	James Hardie (St. laurent)			
	O.M.A.			
JAMES HARDIE (SMOOTH)	PANELS & TRIM			
RWL & GUTTER ON 'WOODGRAIN' CANOPIES	KAYCAN			
WINDOW	NEWMAR			
	BROWN			
RAILING	TBA			
METAL ROOF	TBA			

Note: Stone & brick mortar joints are to be tooled, but not raked.

Non-tinted (gray) mortar will be used between all bricks and all stone.

Note: Colours depicted above are for reference and are not fully accurate in digital or print form.

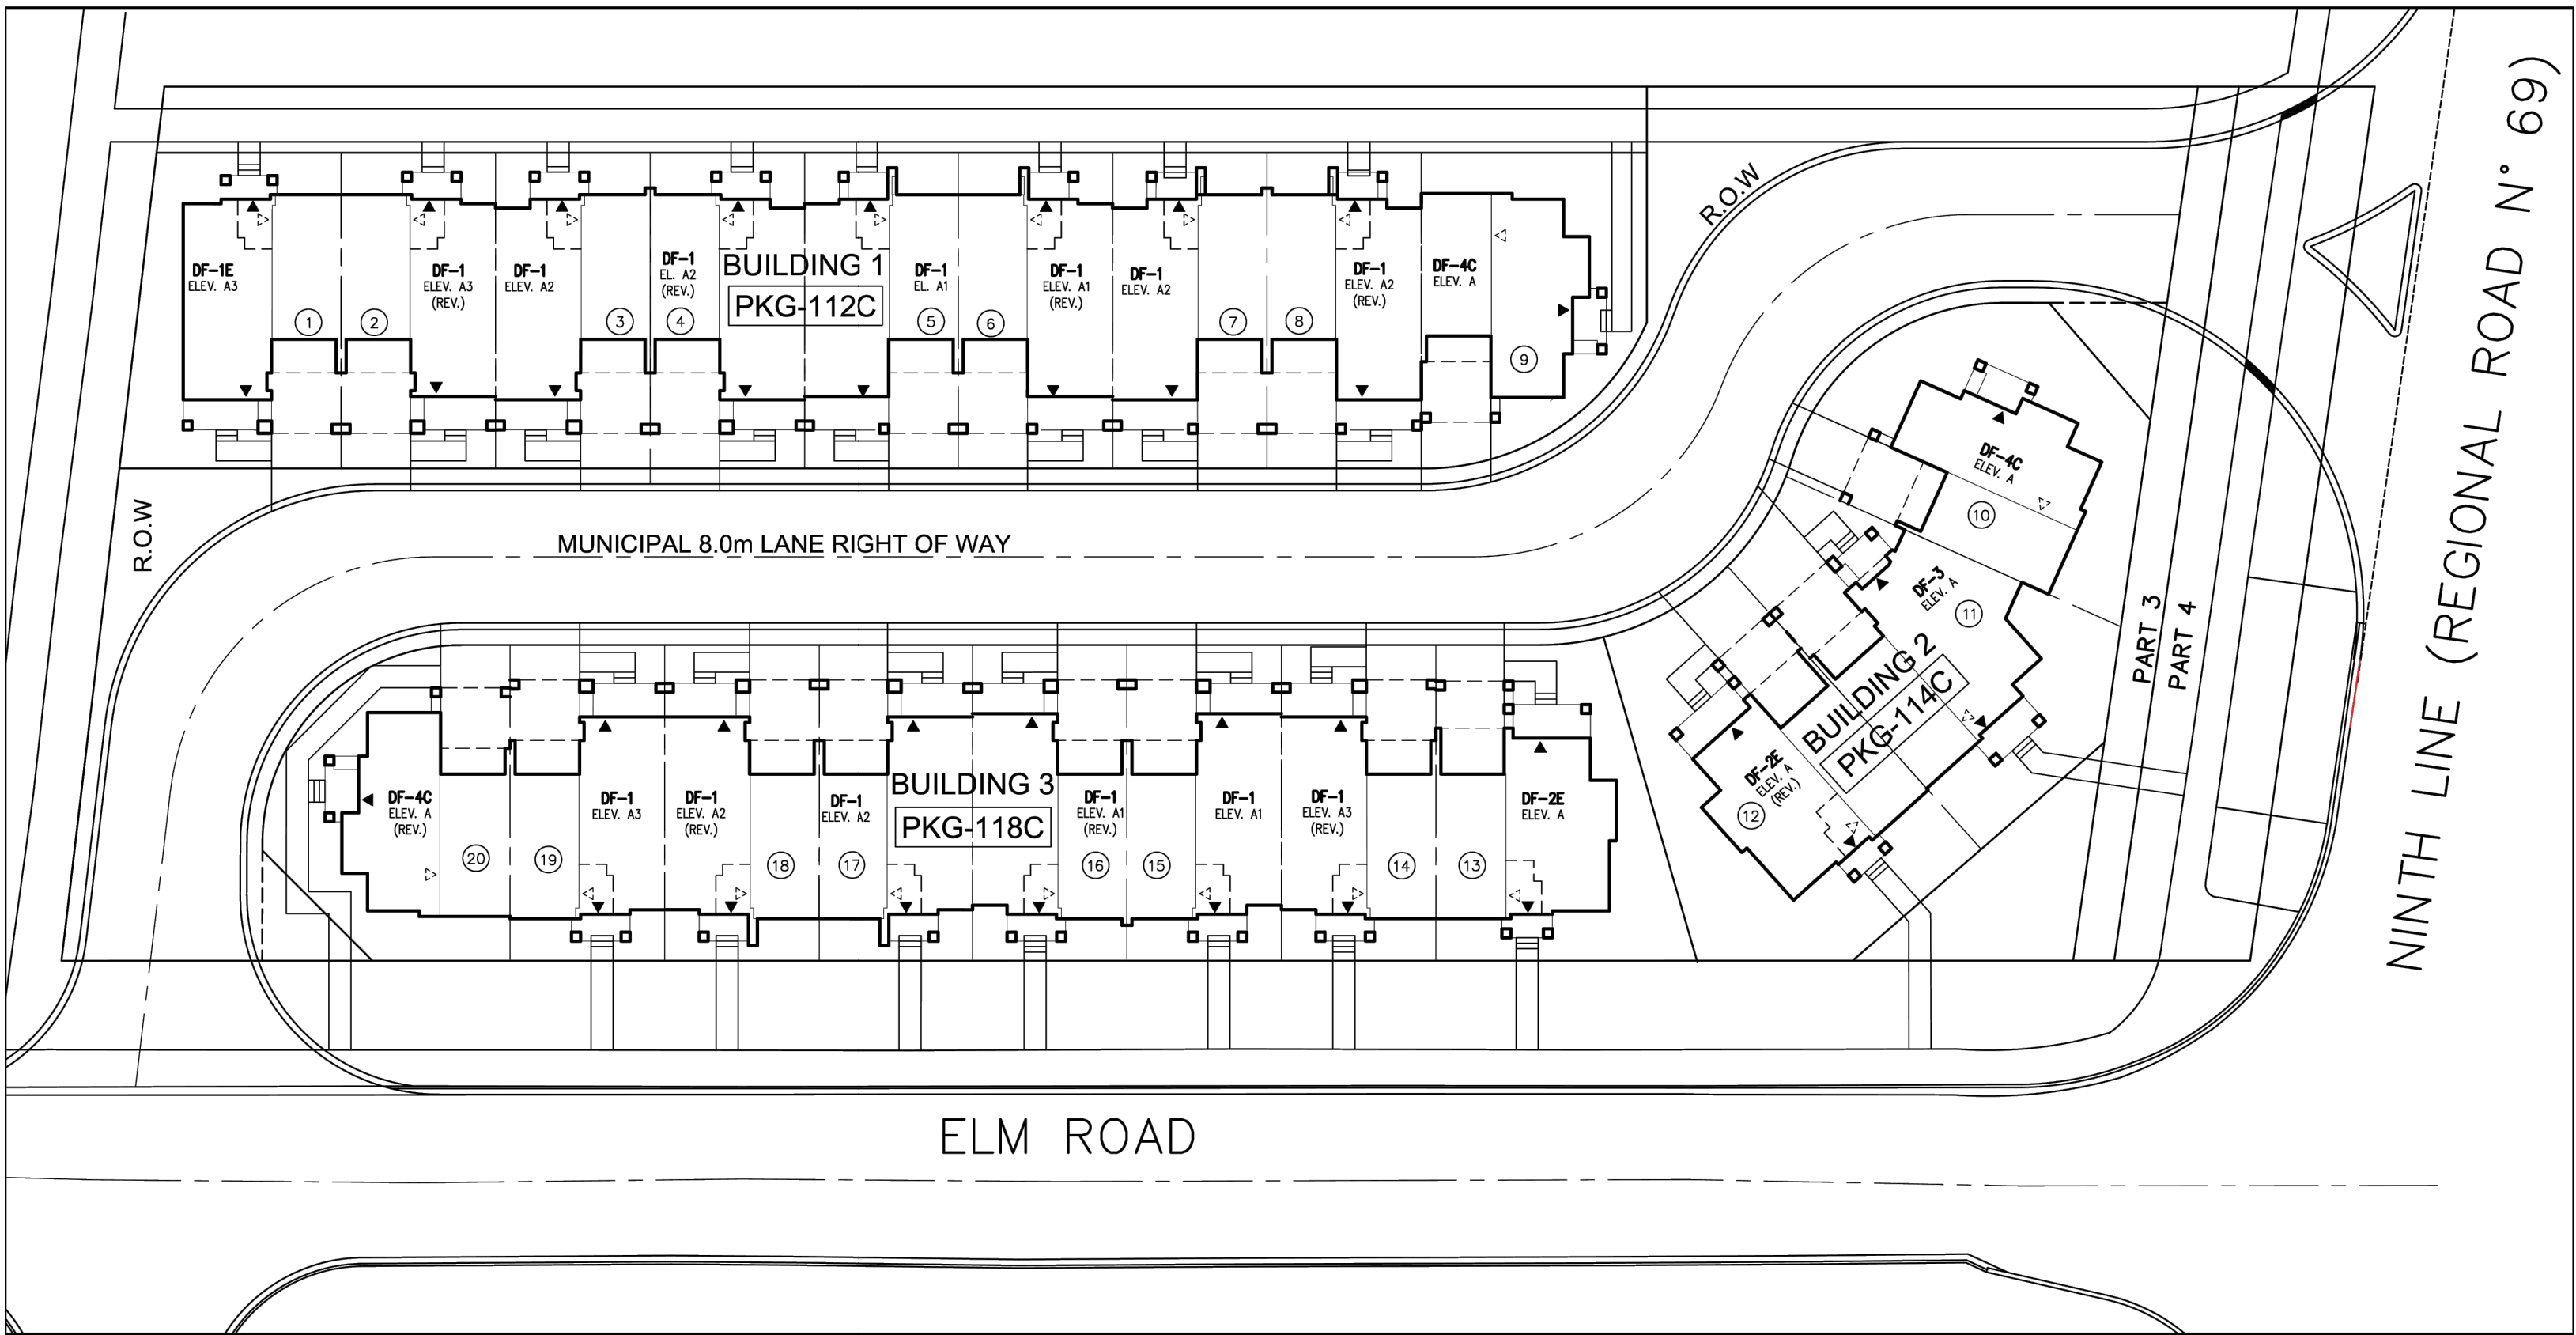

SITE PLAN

EXTERIOR COLOUR PACKAGE

1	2	
---	---	---	---	---	---	---	---	---	----	----	-----	-----	------