


THE DRAWING, AS AN INSTRUMENT OF SERVICE, IS PROVIDED BY AND IS THE PROPERTY OF THE ICEE BROOKS ARCHITECTS. IT IS TO BE USED ONLY FOR THE PROJECT AND SITE SPECIFICALLY IDENTIFIED ON THE DRAWING. NO PART OF THIS DRAWING IS TO BE REPRODUCED OR TRANSMITTED IN ANY FORM OR BY ANY MEANS, ELECTRONIC OR MECHANICAL, INCLUDING PHOTOCOPYING, RECORDING, OR BY ANY INFORMATION STORAGE AND RETRIEVAL SYSTEM, WITHOUT THE WRITTEN PERMISSION OF ICEE BROOKS ARCHITECTS. ANY REPRODUCTION OR TRANSMISSION OF THIS DRAWING WITHOUT THE WRITTEN PERMISSION OF ICEE BROOKS ARCHITECTS IS A VIOLATION OF THE PROFESSIONAL DESIGN ACT AND MAY BE SUBJECT TO PROSECUTION. THE DRAWING IS NOT TO BE USED FOR ANY OTHER PROJECT OR FOR ANY OTHER PURPOSE. 

THE DRAWING IS NOT TO BE USED FOR ANY OTHER PROJECT OR FOR ANY OTHER PURPOSE.

NAME: ICEE BROOKS
DATE: MAY 14, 2024
DRAWN BY: PL
CHECKED BY: AS

- MATERIAL LIST**
- 1 - PREFINISHED ALUMINUM OR PRECAST PANELS
 - 2 - PREFINISHED ALUMINUM CANOPY
 - 3 - DOUBLE GLAZED VISION GLASS IN PREFINISHED ALUM. FRAMING
 - 4 - BACK PAINTED SPANDREL GLASS PANEL IN PREFIN. ALUM. FRAMING
 - 5 - PREFINISHED ALUMINUM DOOR (TO MATCH WINDOW FRAME)
 - 6 - PREFINISHED ALUMINUM DOOR (TO MATCH WINDOW FRAME)
 - 7 - BRASS, PREFINISHED ALUMINUM FRAMING, WITH CLEAR GLASS BALCONY PANEL
 - 8 - DOUBLE GLAZED VISION GLASS OR BACK PAINTED SPANDREL GLASS PANEL IN PREFIN. ALUM. FRAMING
 - 9 - BRICK RED



BUILDING E
NORTH ELEVATION
(STOUFFVILLE ROAD)

BUILDING D BEYOND
NORTH ELEVATION
(COURTYARD)

BUILDING F - DAYCARE
NORTH ELEVATION
(STOUFFVILLE ROAD)

BUILDING C BEYOND
NORTH ELEVATION
(COURTYARD)

BUILDING A
NORTH ELEVATION
(STOUFFVILLE ROAD)

BUILDING B BEYOND
NORTH ELEVATION
(COURTYARD)

2	MAY 14, 2024	RE-DESIGNED FOR OPENING	AS
1	MAY 2, 2024	ISSUED FOR OPENING	AS
NO.	DATE	ISSUE	BY



5061 STOUFFVILLE ROAD
RESIDENTIAL DEVELOPMENT

5061 STOUFFVILLE ROAD
STOUFFVILLE, ONTARIO
Drawing Title
BUILDING ELEVATIONS
NORTH - STOUFFVILLE ROAD

DATE	JANUARY, 2024	Drawn By	PL
SCALE	1:200	Reviewed By	AS
Project No.	19.17	Drawing No.	A403
Plot Date	May 14, 2024		