


This is a black and white architectural rendering of a modern high-rise building. The structure is characterized by a prominent corner section that tapers slightly towards the top. The facade is composed of large glass panels and concrete elements. The upper floors feature a series of cantilevered balconies or terraces, each with a glass railing. The base of the building is a multi-story section with a grid of windows, suggesting a commercial or office space. The building is set against a plain white background, with stylized, white-outlined trees and shrubs at its base, indicating a landscaped urban environment. The overall style is clean and modern, typical of contemporary architectural visualization.

T: 905-503-2563

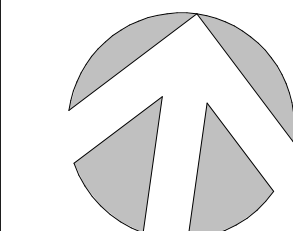

LOT AREA:	4,021.77 M ²	(0.99 Acres)
LOT FRONTAGE:	37.85 M	
BUILDING AREA:	1,637.89 M ²	(17,630.68 F ²)
COVERAGE:	40.73%	
LANDSCAPE AREA:	1,062.89 M ²	(11,441.23 F ²)
GFA(GLOSS FLOOR AREA):	20,958.83 M ²	(225,606.34 F ²)
COMMERCIAL AREA:	205.63 M ²	(2,213.46 F ²)
RESIDENTIAL AREA:	20,753.20 M ²	(223,392.88 F ²)
•INDOOR AMENITY:	432.15 M ²	(4,651.78 F ²)
FSI:	5.21	
DENSITY:	460.00	(UNIT/HECTARE)
NUMBER OF RESIDENTIAL UNITS:	185	
1 BEDROOM UNITS:	12	(6.49%)
2 BEDROOM UNITS:	140	(75.68%)
3 BEDROOM UNITS:	33	(17.84%)
PARKING SPACE NUMBER:	115	
SURFACE:	20	
UNDERGROUND P1:	95	
PARKING RATIO:	0.62	(PARKING/UNIT)
RESIDENTIAL PK RATIO:	0.51	(95 SPACES)
VISITOR PK RATIO:	0.11	(20 SPACES)
•RETAIL PARKING SPACE:	6 SPACES	(3.0 SP/100 M ²)
•ACCESSIBLE PARKING:	7 SPACES	(TYP. A X4 & TYP. B X3)
BUILDING HEIGHT:	50.60 M	(14 STOREYS)
PARKING:	2	5 TH FLEYS
PODIUM:	6	STOREYS
MID-RISE:	8	STOREYS
FRONT SETBACK:	3.50 M	
SIDE SETBACK (EAST):	2.50 M	
SIDE SETBACK (WEST):	5.50 M	
REAR SETBACK:	19.24 M	

[illegible]


98 SCARSDALE ROAD,
TORONTO, ONTARIO, M3B 2R7
T: 416 800 3284
F: 416 800 3485

CONDOMINIUM
5688 MAIN STREET


A- 001





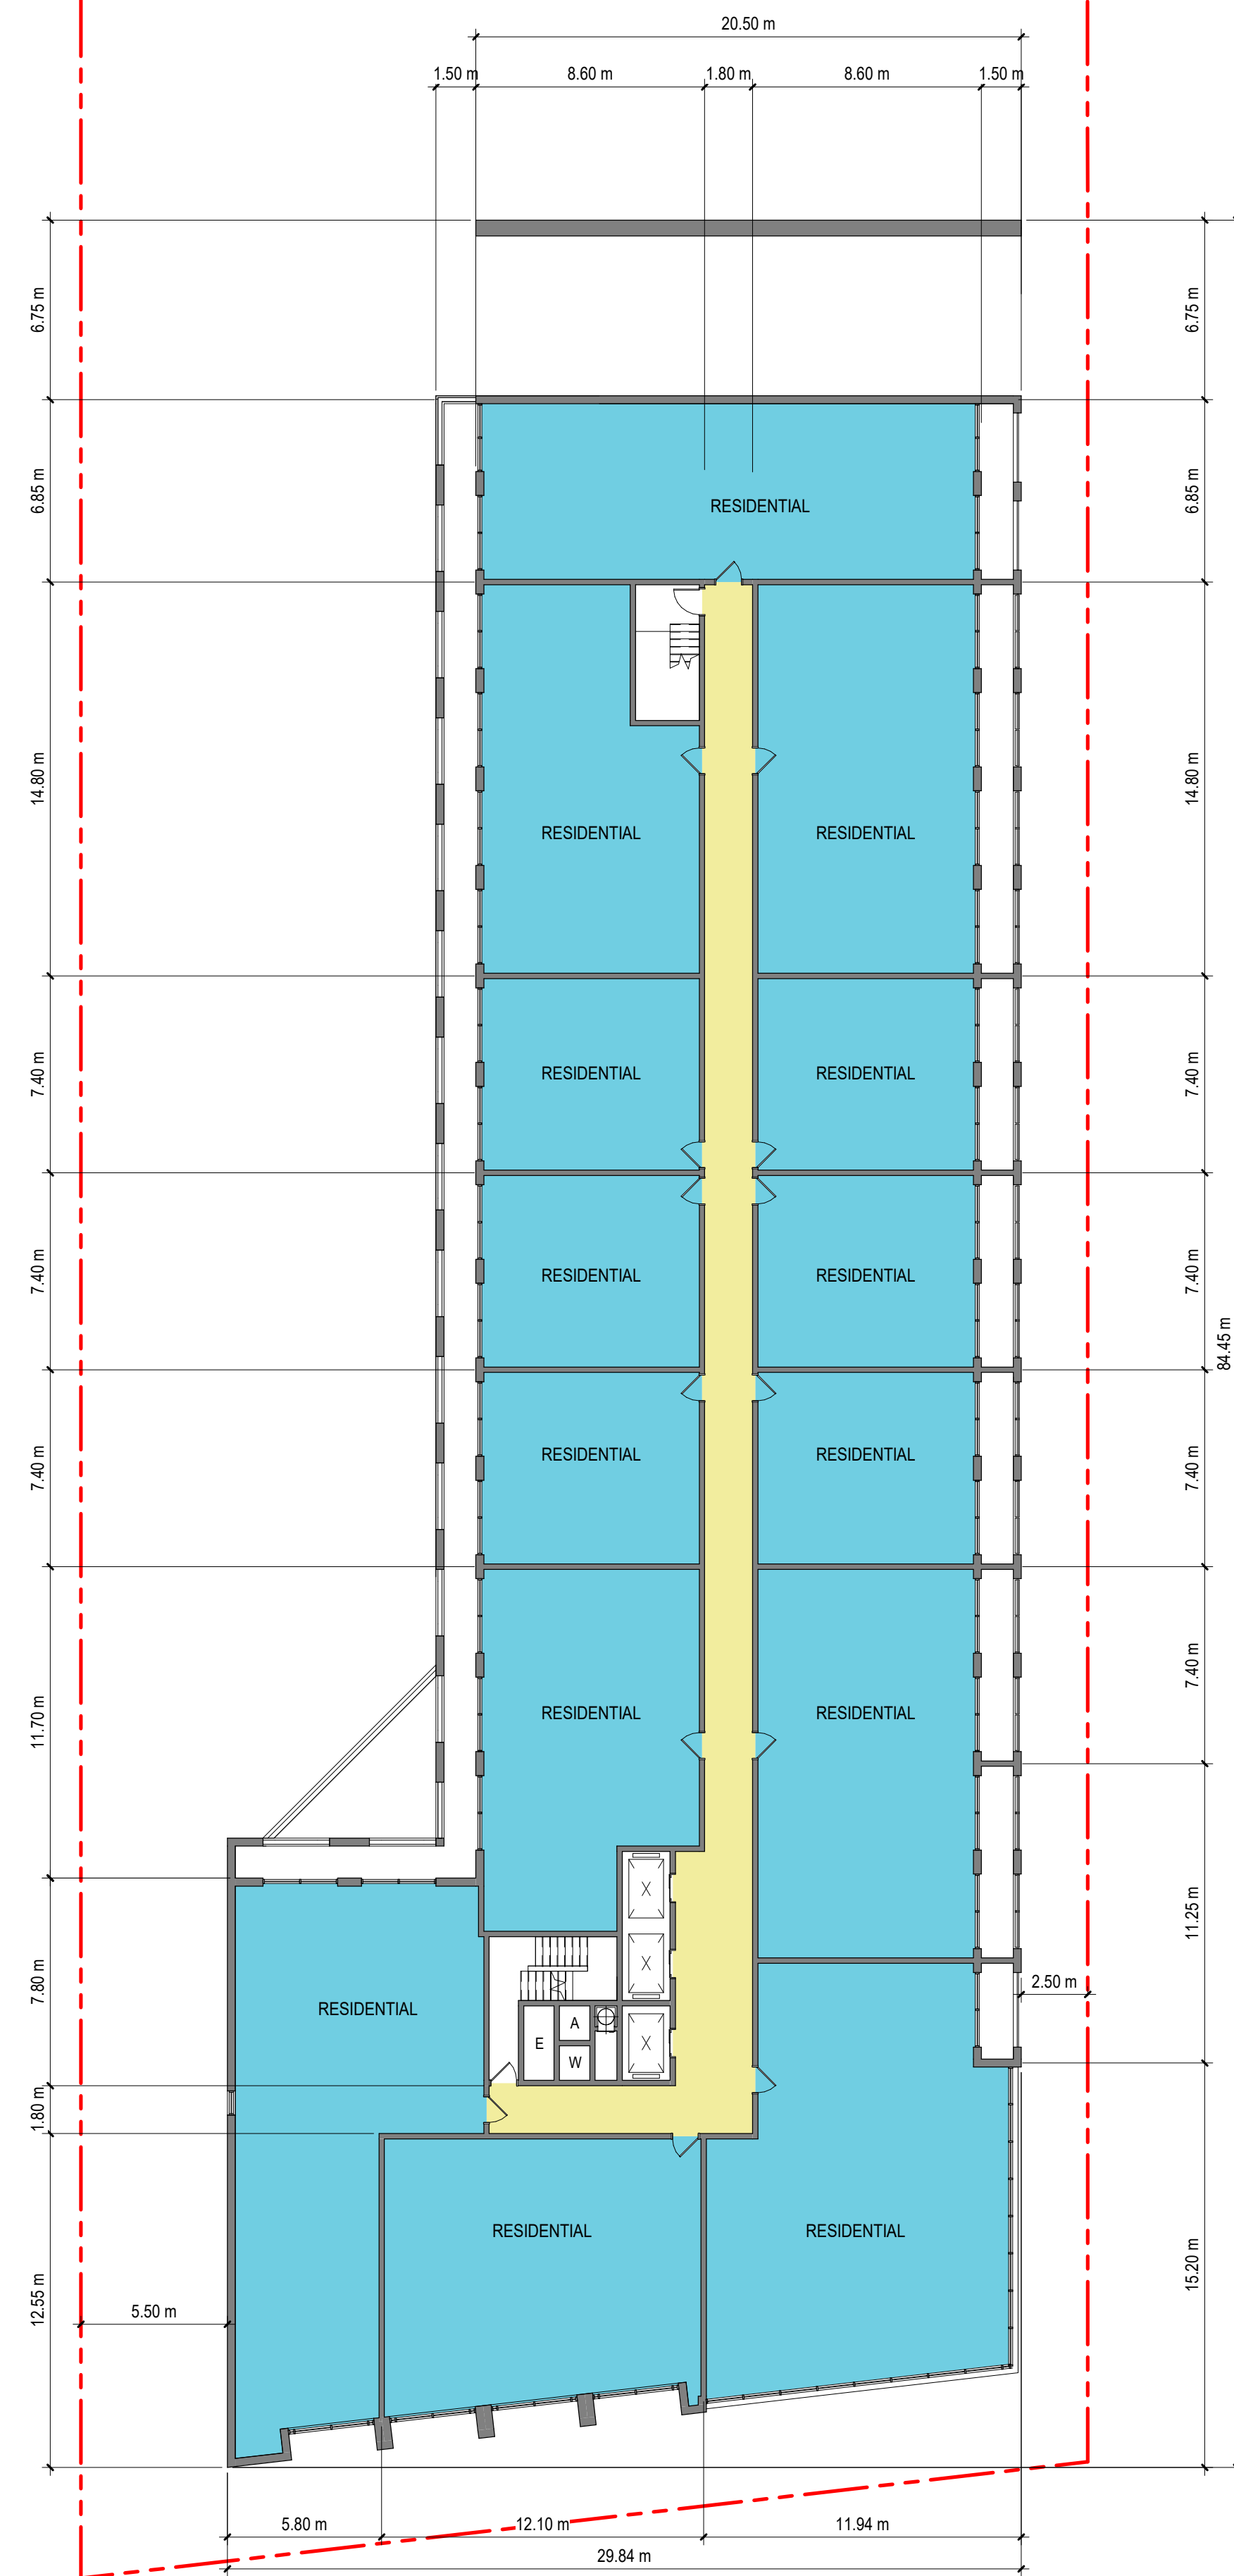

1 2ND FLOOR
A-102 SCALE: 1:200

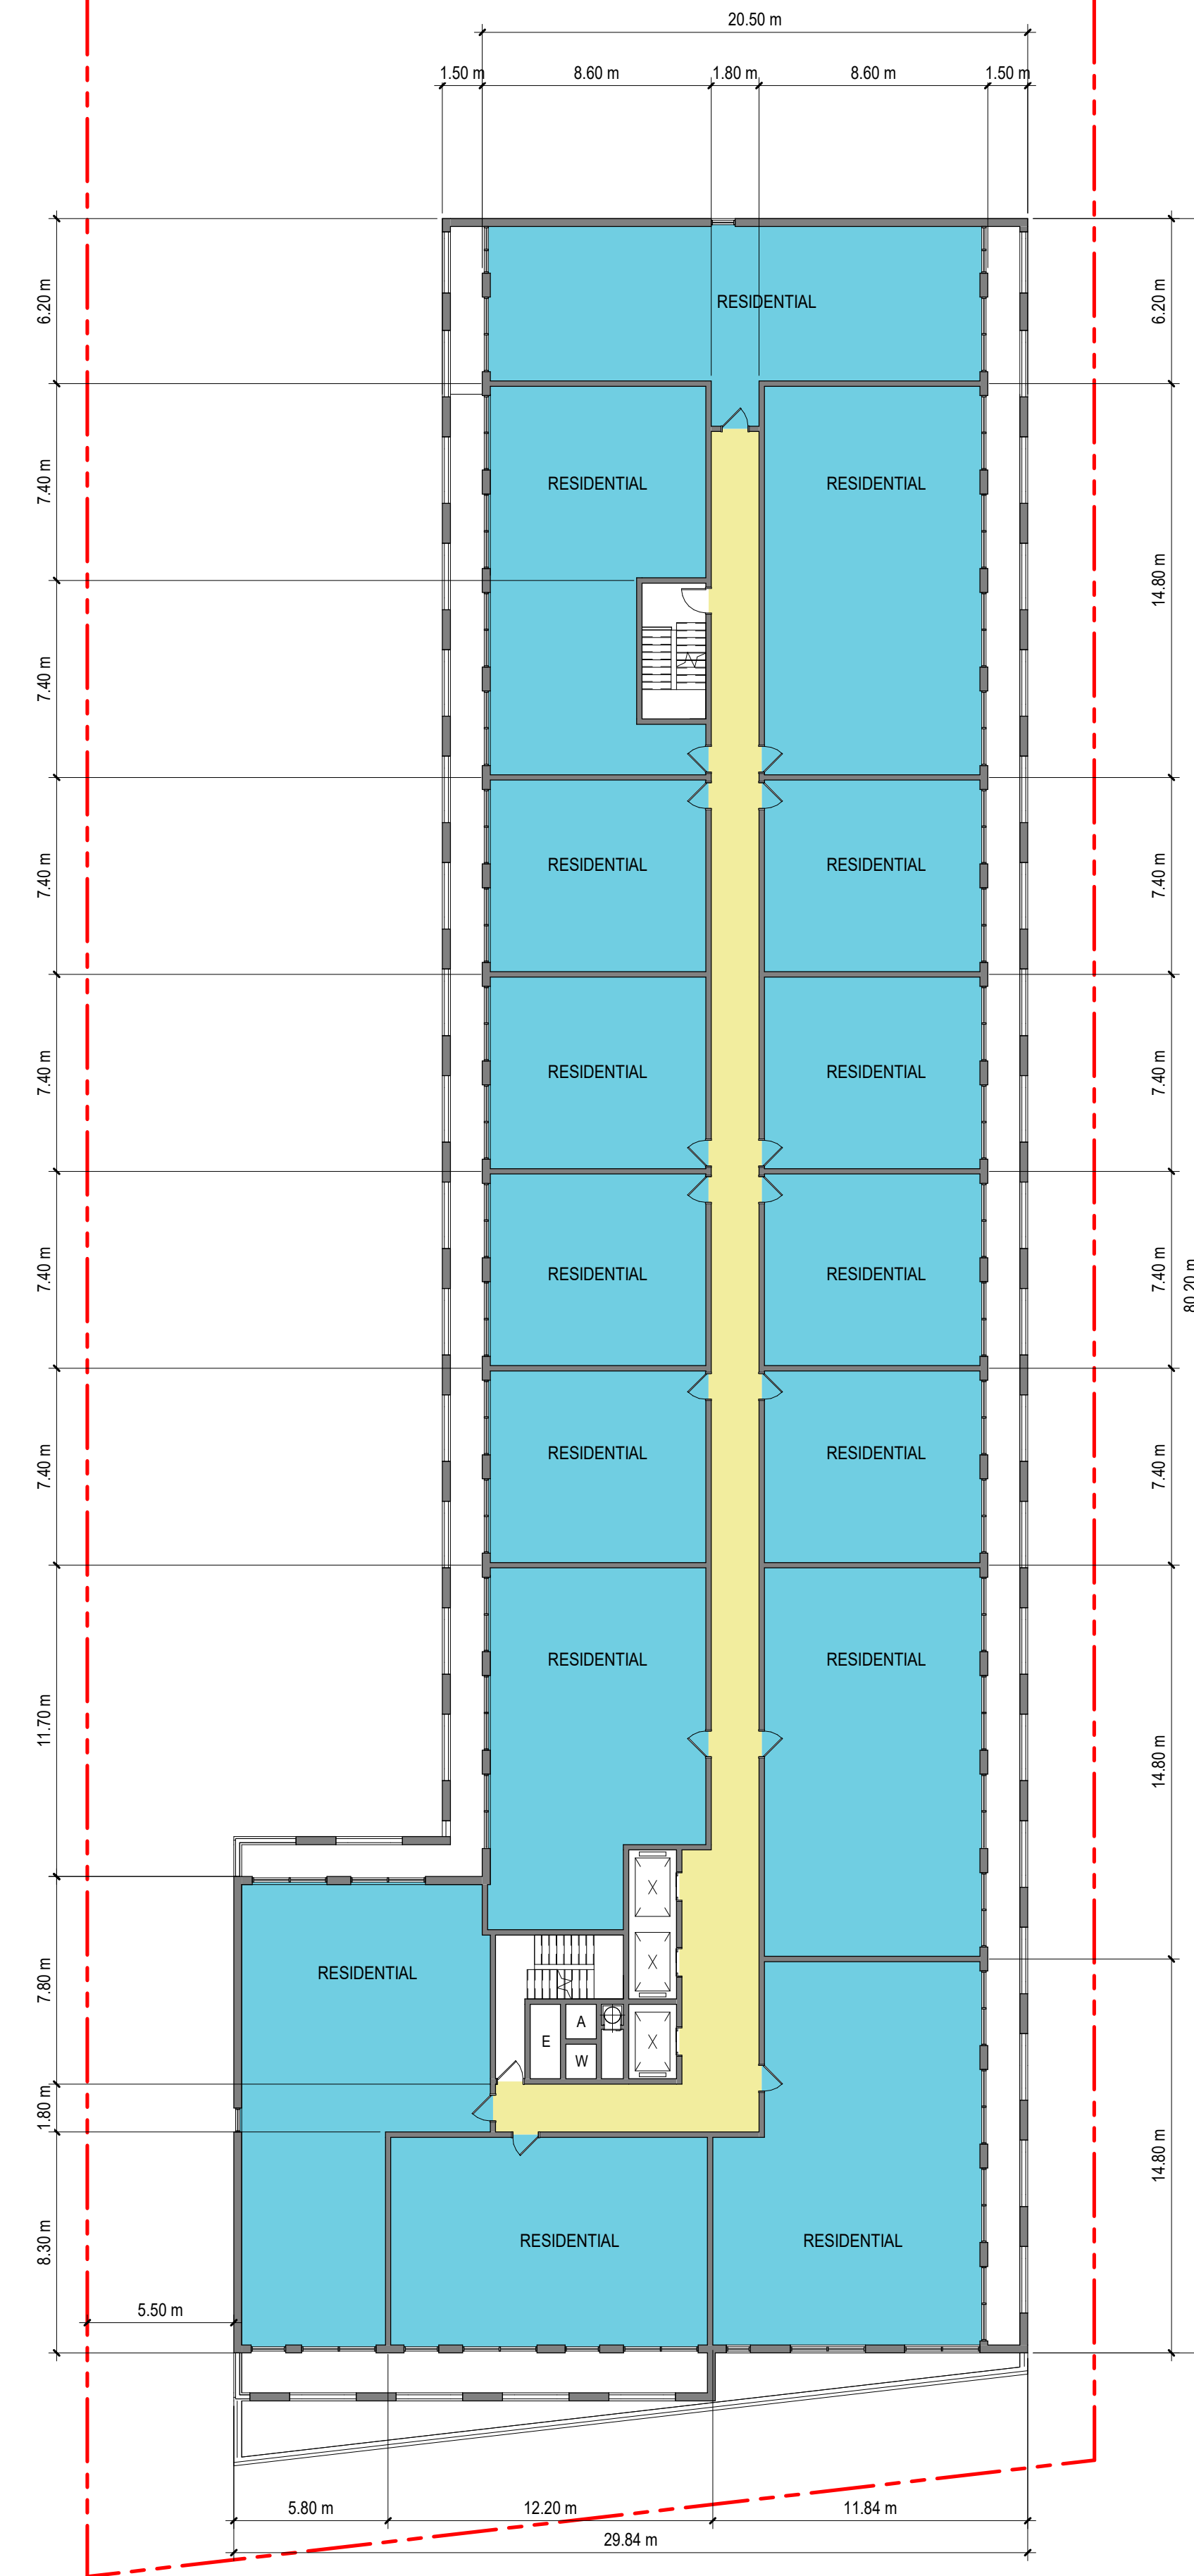


2 3RD FLOOR
A-102 SCALE: 1:200

"ALL DRAWINGS, SPECIFICATIONS AND RELATED DOCUMENTS ARE THE COPYRIGHT PROPERTY OF THE ARCHITECT AND MUST BE RETURNED UPON REQUEST. REPRODUCTION OF DRAWINGS, SPECIFICATIONS AND RELATED DOCUMENTS IN PART OR IN WHOLE IS FORBIDDEN WITHOUT THE WRITTEN PERMISSION OF THE ARCHITECT."

DO NOT SCALE DRAWINGS.

CONTRACTOR MUST CHECK & VERIFY ALL
DIMENSIONS ON SITE.

THIS DRAWING IS NOT TO BE USED FOR
CONSTRUCTION UNTIL SIGNED BY THE ARCHITECT.

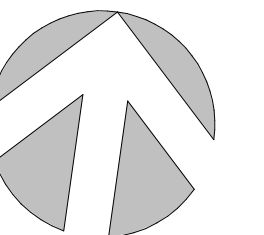[illegible]**TAES** Architects Inc.

98 SCARSDALE ROAD,
TORONTO, ONTARIO, M3B 2R7
T: 416 800 3284
F: 416 800 3485

CONDOMINIUM
5688 MAIN STREET

Whitchurch-Stouffville, ON

Project No. T2022062


Drawn Scale 1 : 200

Checked	Date	Issue Date
---------	------	------------


2ND & 3RD FLOOR PLANS

Drawing No.

A- 102

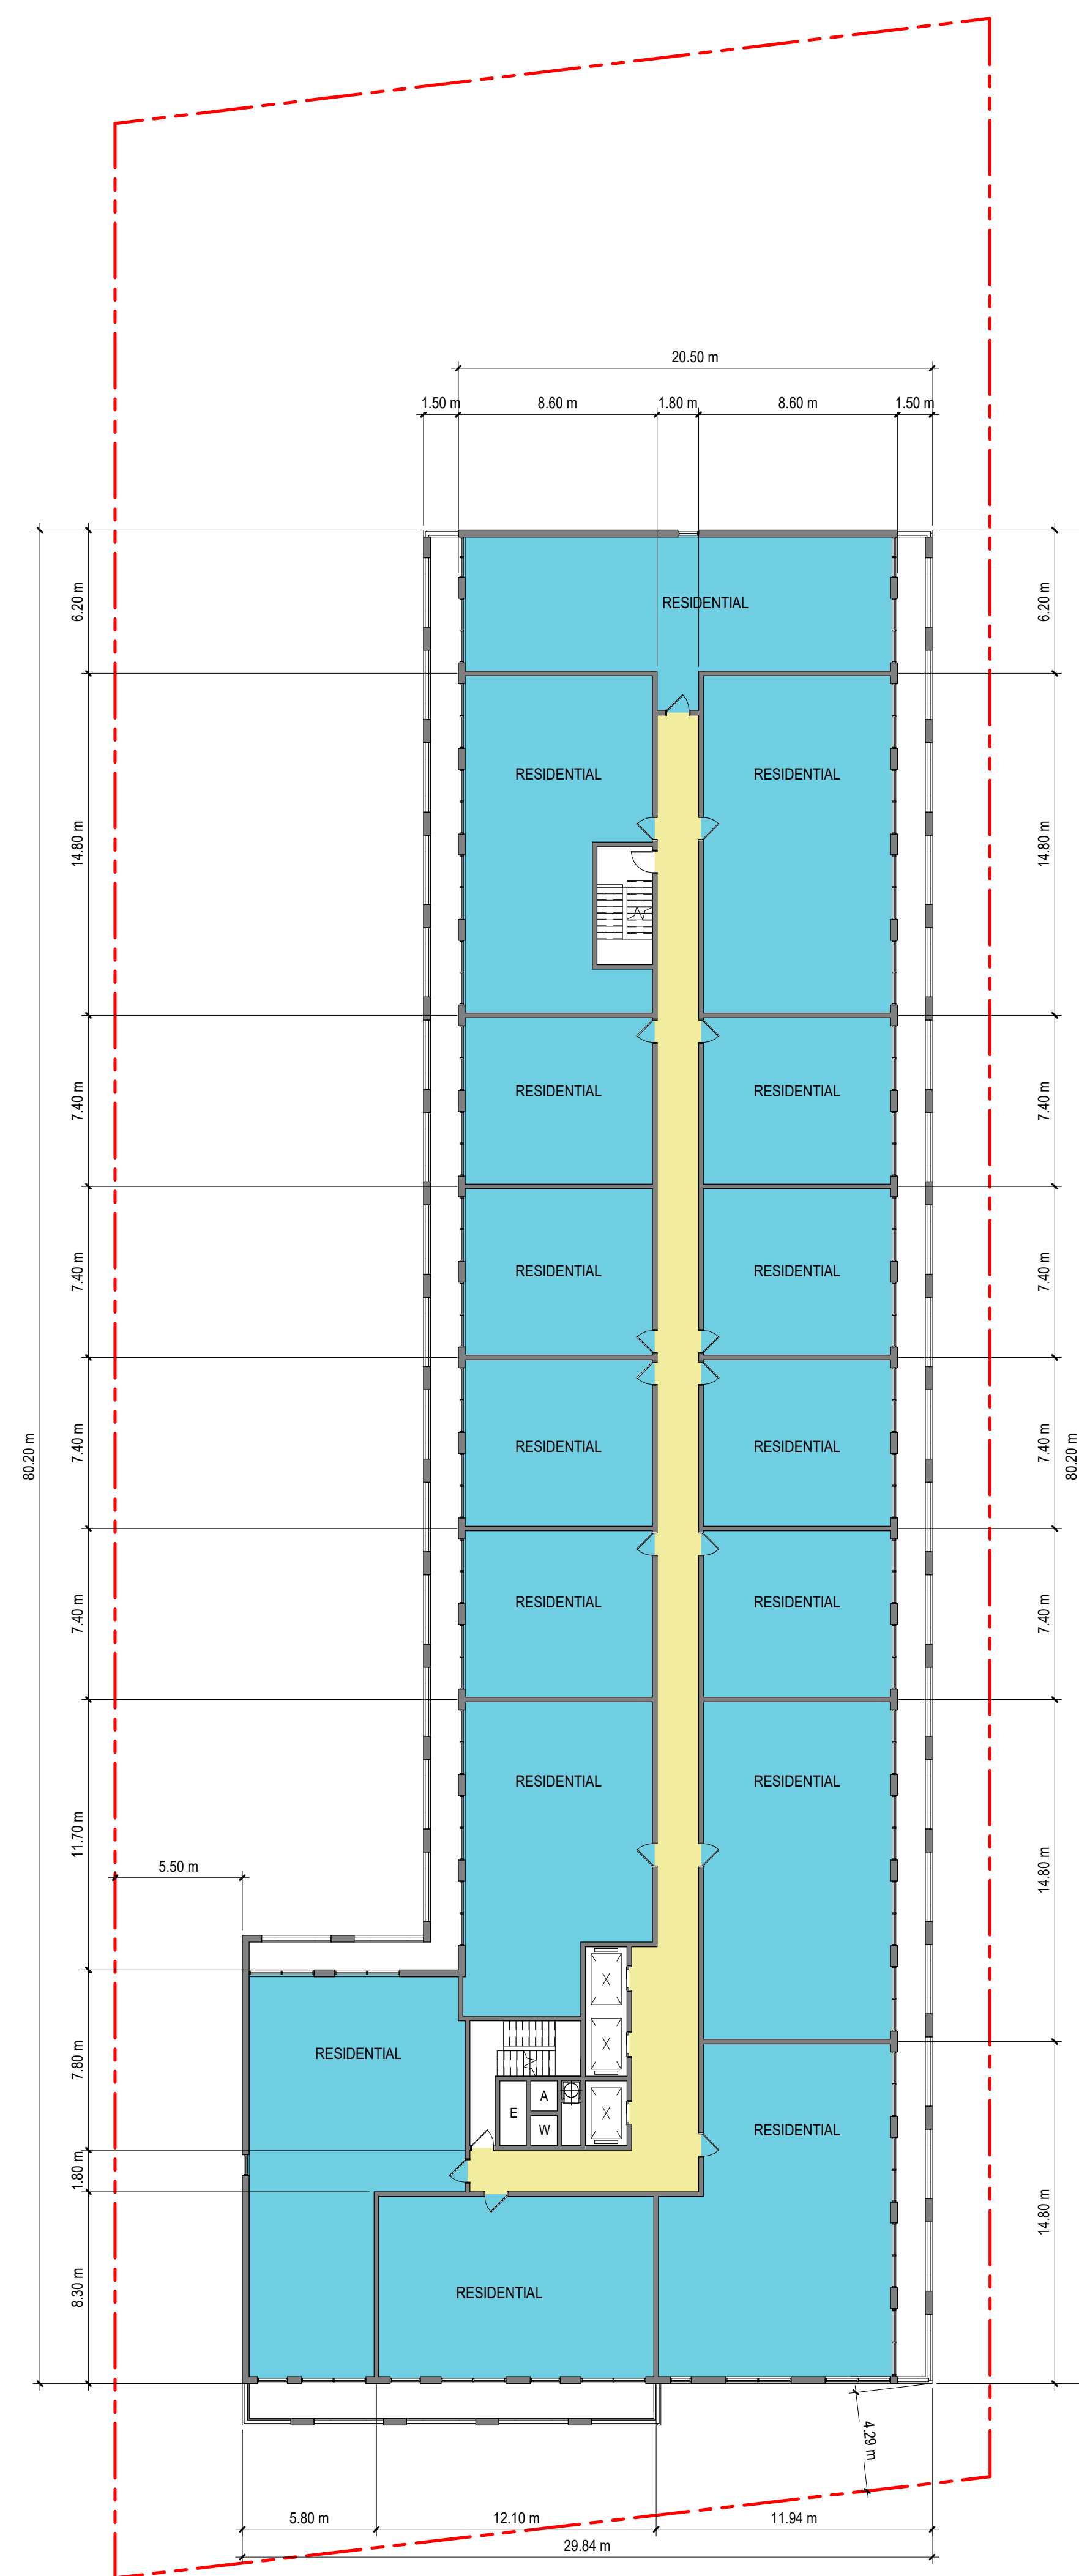

1 4TH FLOOR
A-103 SCALE: 1 : 200

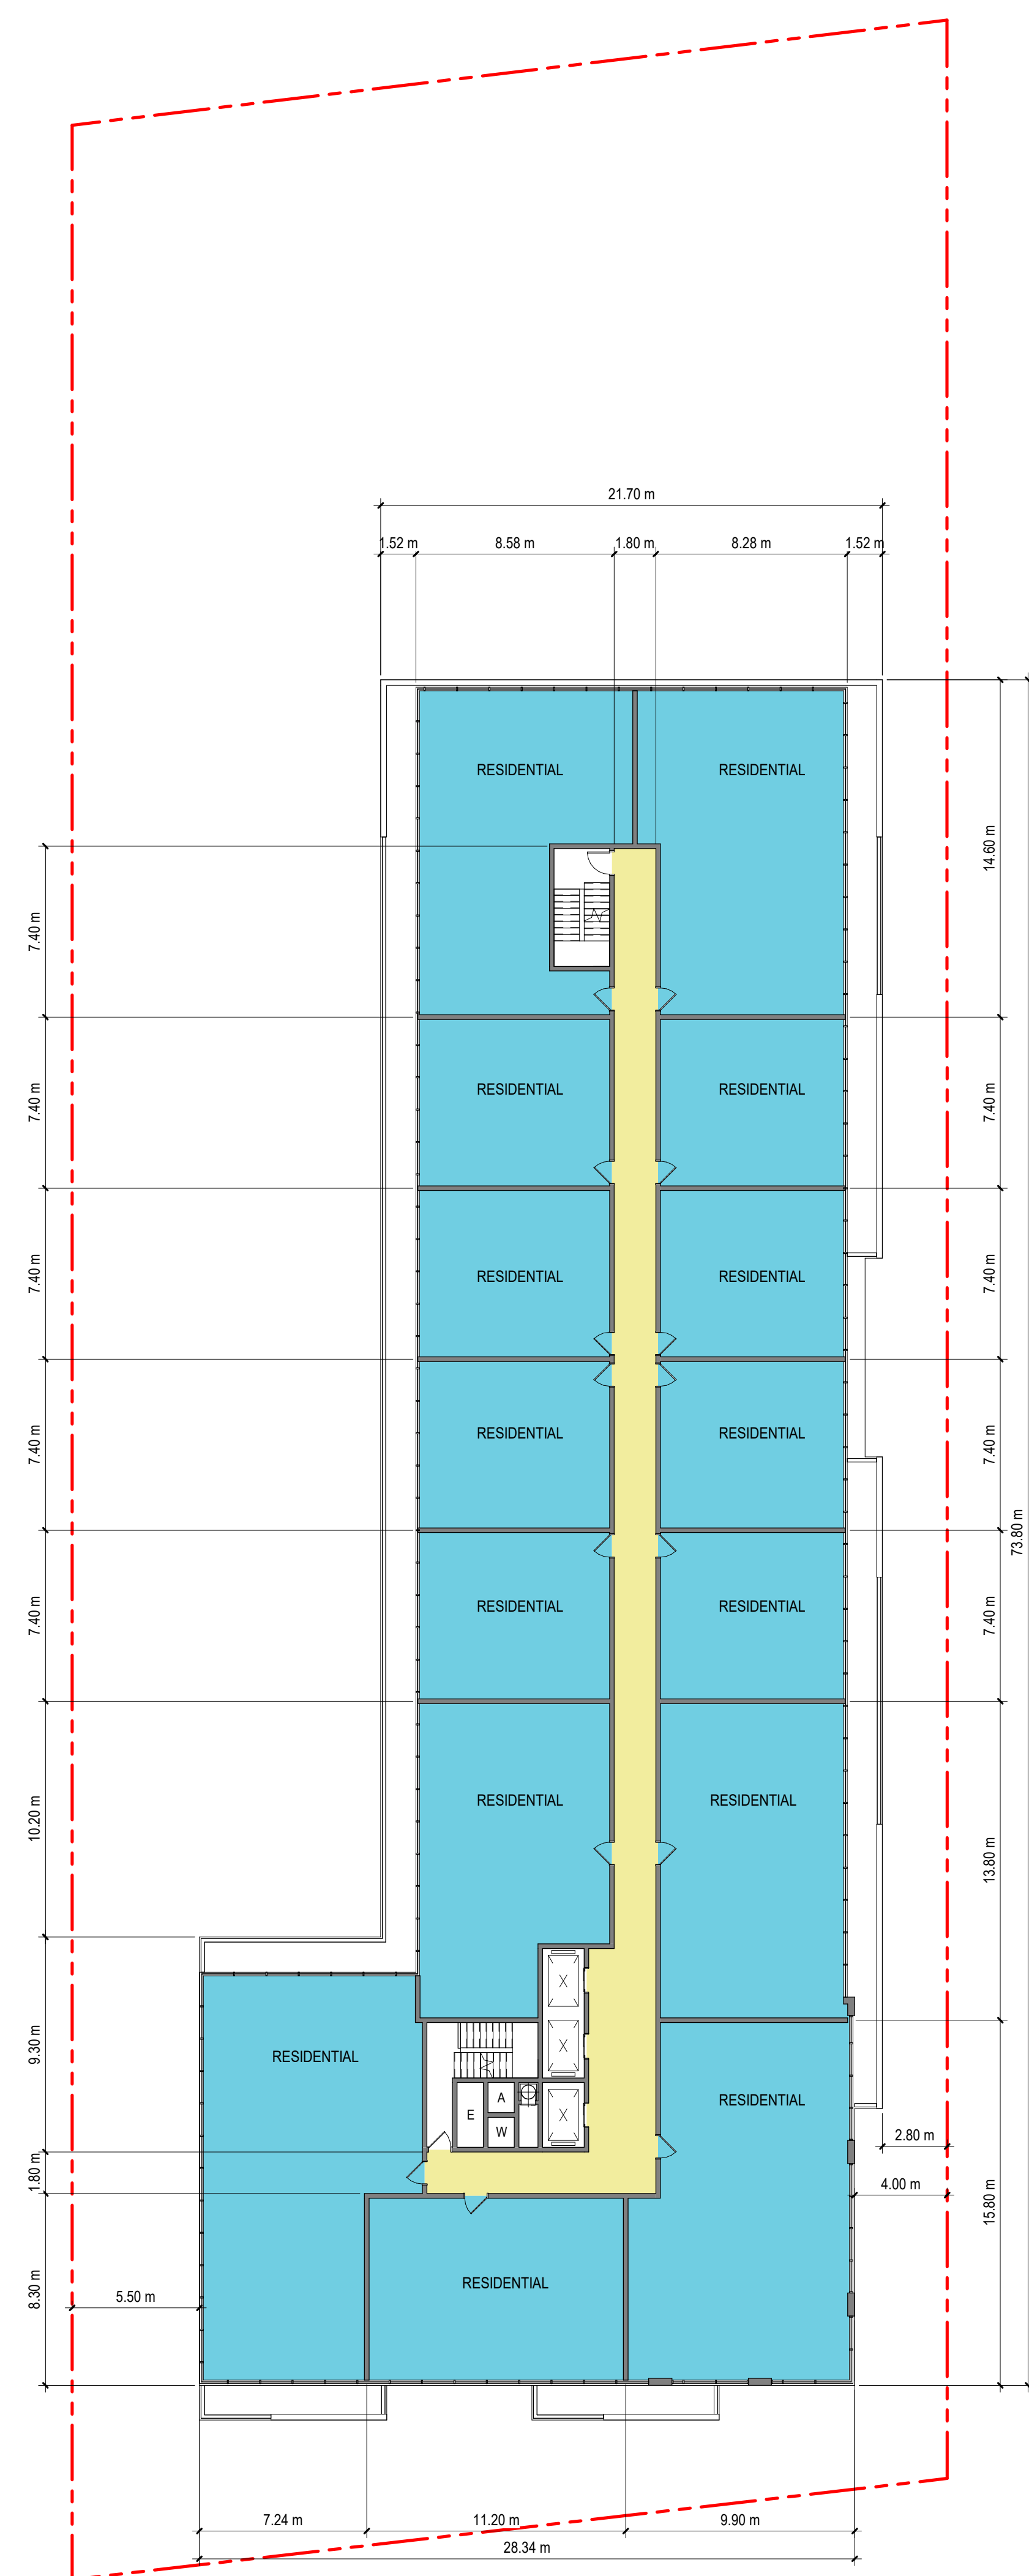


2 8TH FLOOR
A-103 SCALE: 1:200

"ALL DRAWINGS, SPECIFICATIONS AND RELATED DOCUMENTS ARE THE COPYRIGHT PROPERTY OF THE ARCHITECT AND MUST BE RETURNED UPON REQUEST. REPRODUCTION OF DRAWINGS, SPECIFICATIONS AND RELATED DOCUMENTS IN PART OR IN WHOLE IS FORBIDDEN WITHOUT THE WRITTEN PERMISSION OF THE ARCHITECT."

DO NOT SCALE DRAWINGS.

CONTRACTOR MUST CHECK & VERIFY ALL
DIMENSIONS ON SITE.

THIS DRAWING IS NOT TO BE USED FOR
CONSTRUCTION UNTIL SIGNED BY THE ARCHITECT.

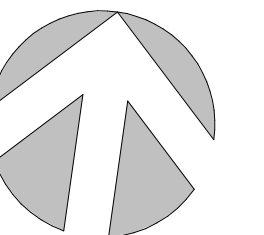[illegible]**TAES** Architects Inc.

98 SCARSDALE ROAD,
TORONTO, ONTARIO, M3B 2R7
T: 416 800 3284
F: 416 800 3485

CONDOMINIUM
5688 MAIN STREET


Whitchurch-Stouffville, ON

Project No.	T2022062
Drawn	Scale 1 : 200
Checked	Date Issue Date

4TH - 8TH FLOOR
PLANS

Drawing No.

A- 103

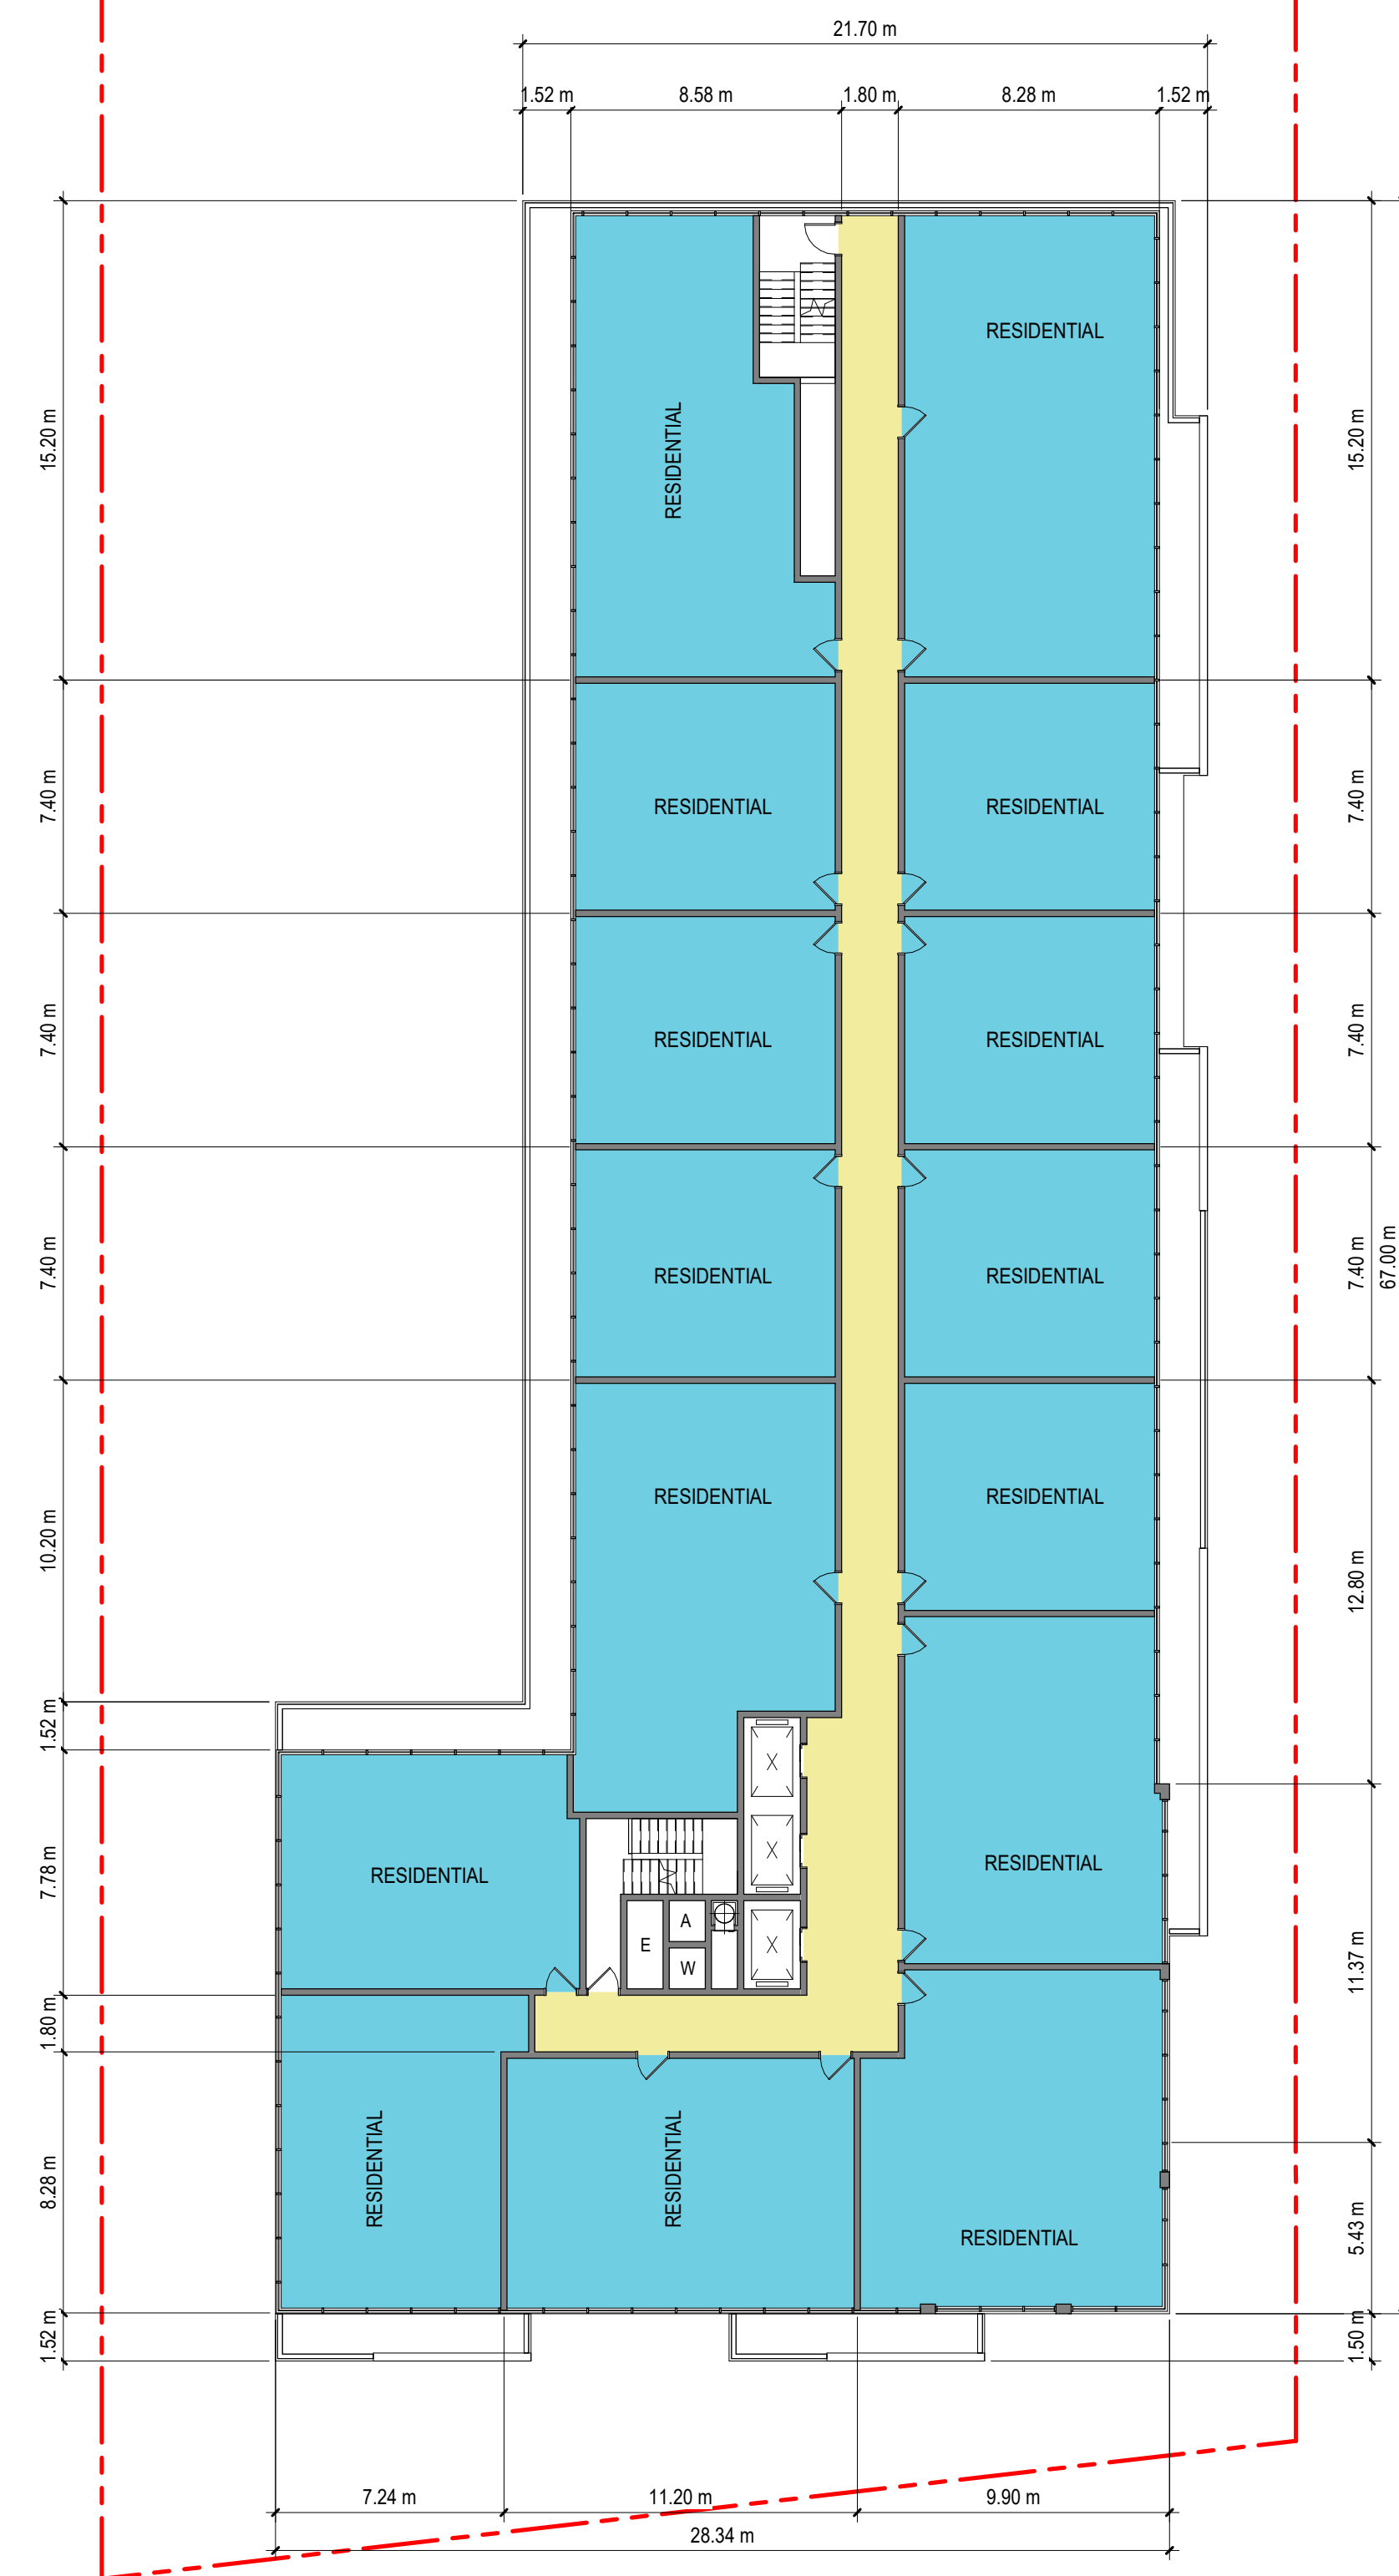

1 9TH -10TH FLOOR
A- 104 SCALE: 1 : 200




2 11TH FLOOR
A-104 SCALE: 1:200

"ALL DRAWINGS, SPECIFICATIONS AND RELATED DOCUMENTS ARE THE COPYRIGHT PROPERTY OF THE ARCHITECT AND MUST BE RETURNED UPON REQUEST. REPRODUCTION OF DRAWINGS, SPECIFICATIONS AND RELATED DOCUMENTS IN PART OR IN WHOLE IS FORBIDDEN WITHOUT THE WRITTEN PERMISSION OF THE ARCHITECT."

DO NOT SCALE DRAWINGS.

CONTRACTOR MUST CHECK & VERIFY ALL
DIMENSIONS ON SITE.

THIS DRAWING IS NOT TO BE USED FOR
CONSTRUCTION UNTIL SIGNED BY THE ARCHITECT.

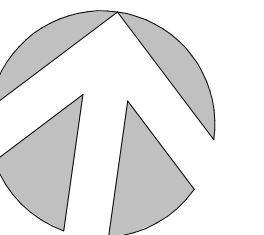[illegible]**TAES** Architects Inc.

98 SCARSDALE ROAD,
TORONTO, ONTARIO, M3B 2R7
T: 416 800 3284
F: 416 800 3485

CONDOMINIUM
5688 MAIN STREET


Whitchurch-Stouffville, ON

Project No.	T2022062
Drawn	Scale 1 : 200
Checked	Date Issue Date


9TH-11TH FLOOR
PLAN

Drawing No.

A- 104

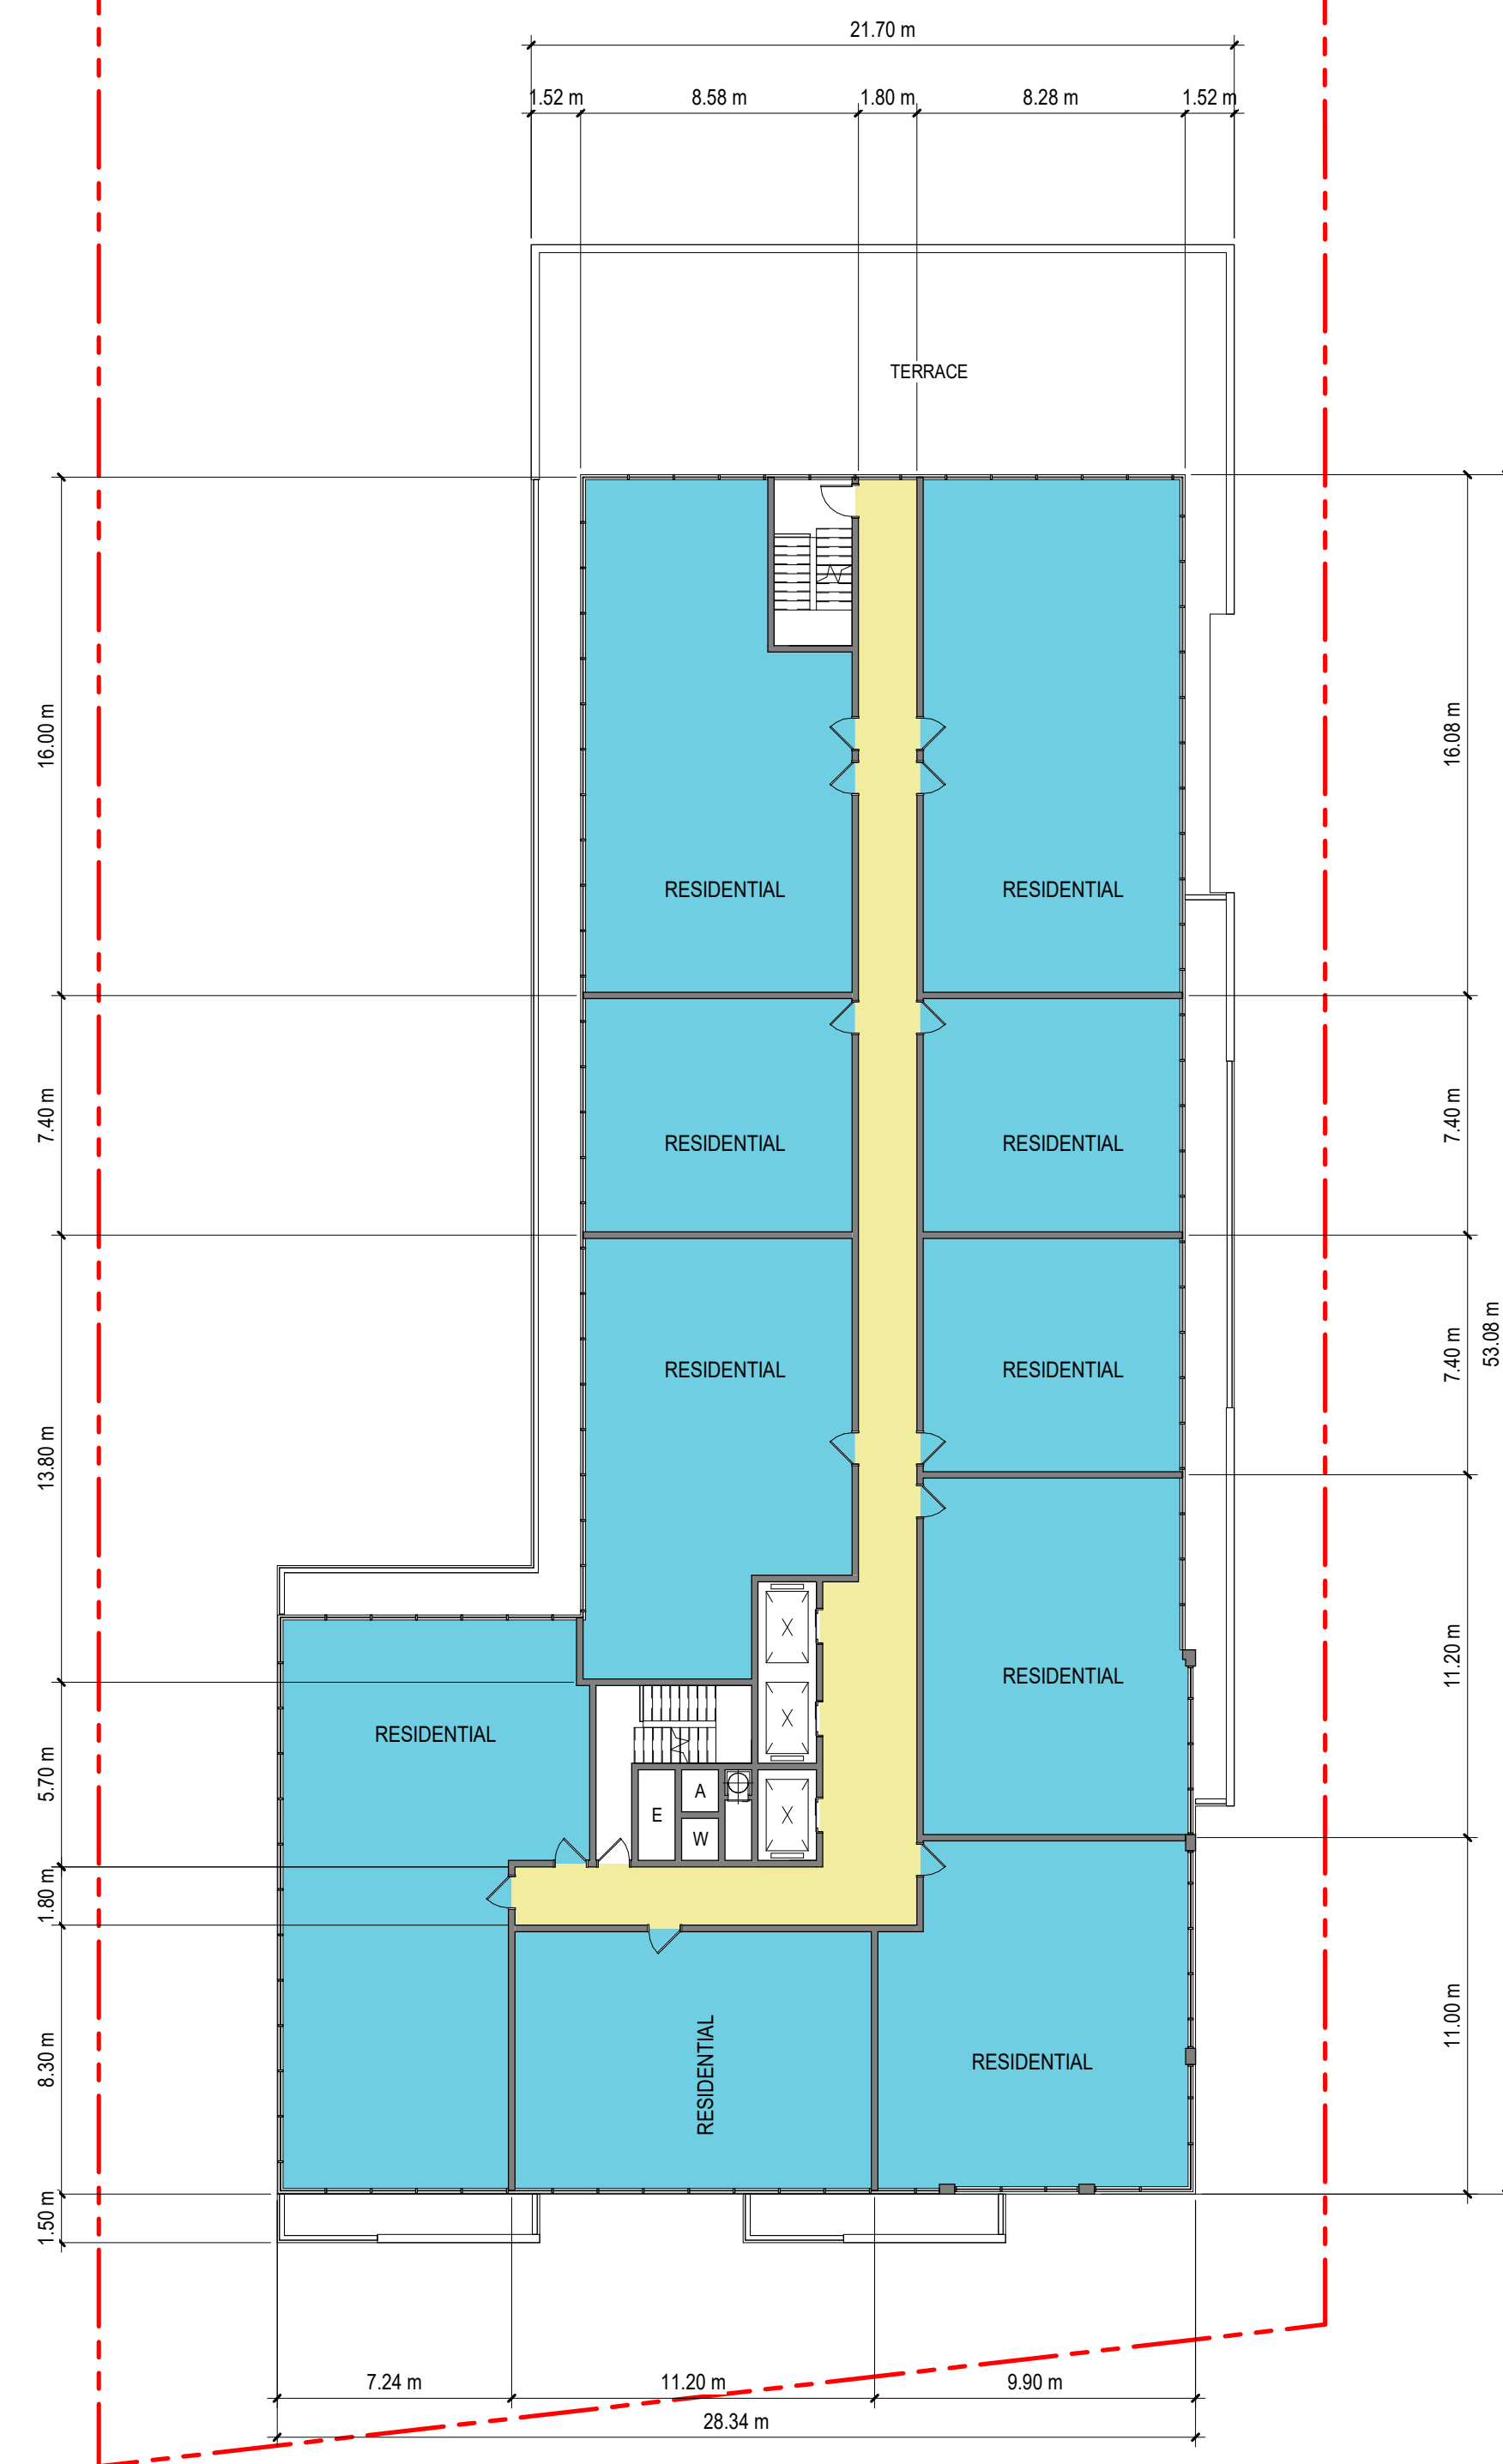

1 12TH - 14TH FLOOR
A-105 SCALE: 1:200

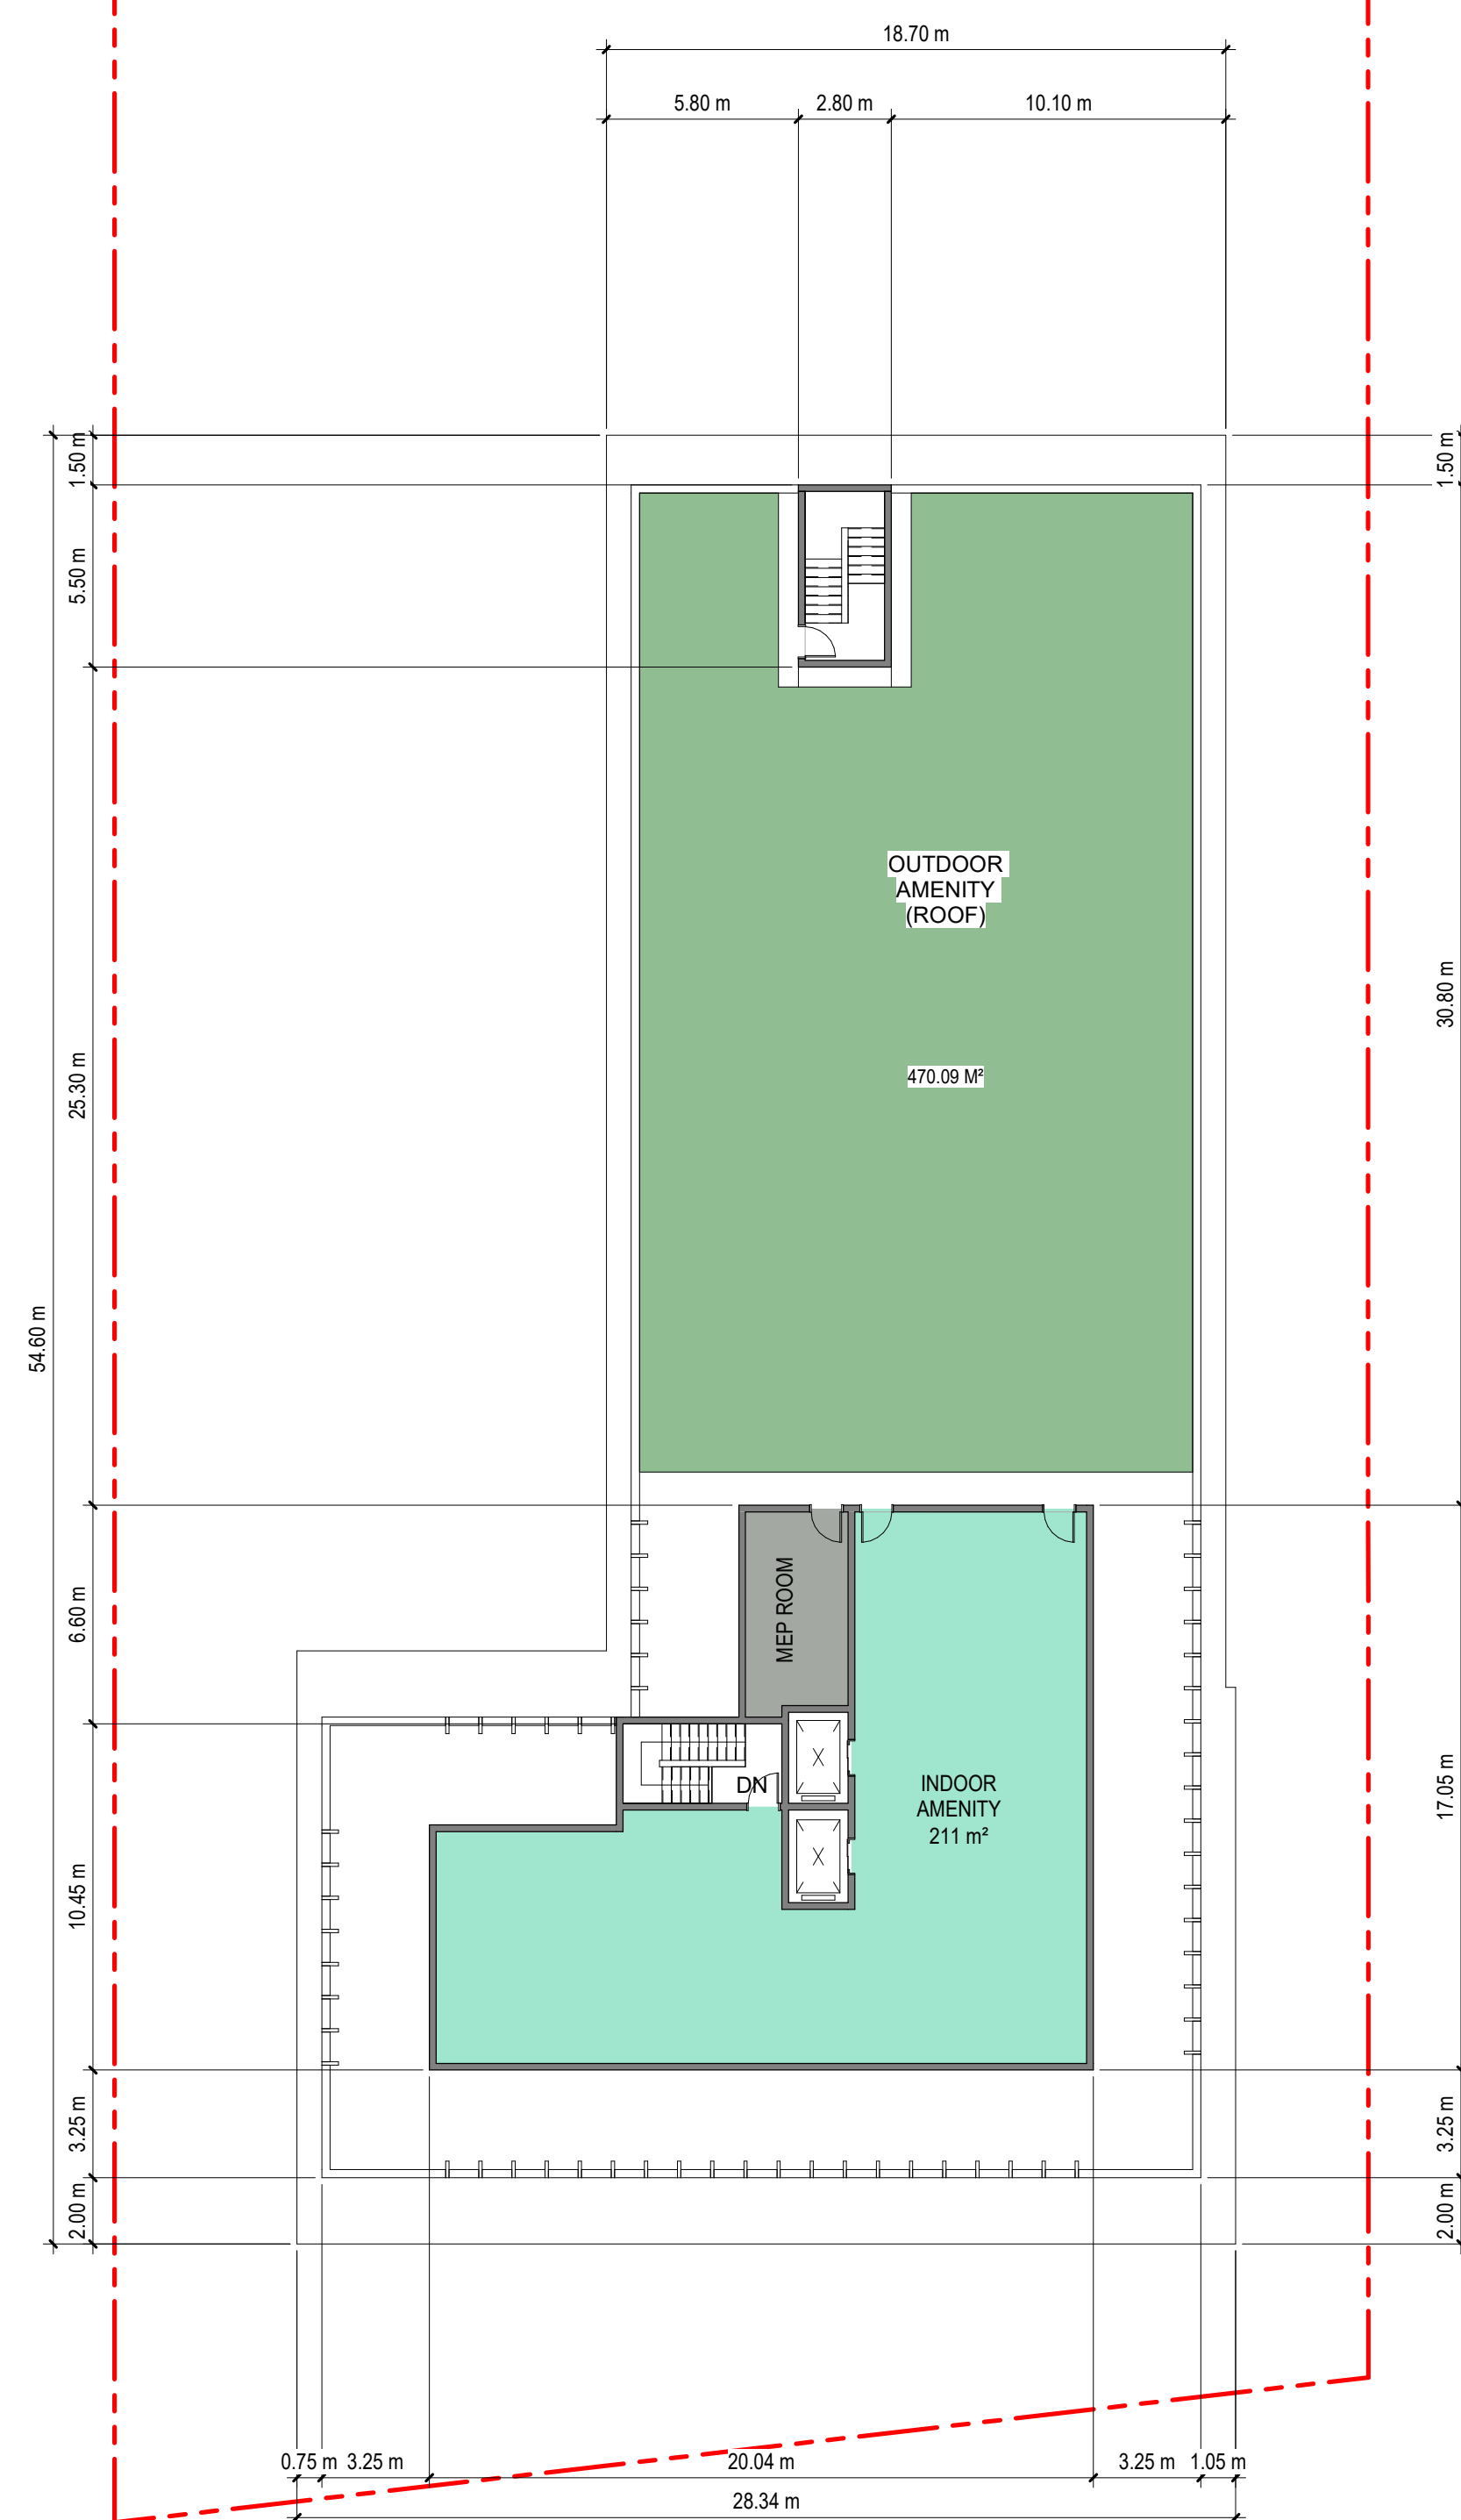


2 MPH FLOOR
A-105 SCALE: 1:200

"ALL DRAWINGS, SPECIFICATIONS AND RELATED DOCUMENTS ARE THE COPYRIGHT PROPERTY OF THE ARCHITECT AND MUST BE RETURNED UPON REQUEST. REPRODUCTION OF DRAWINGS, SPECIFICATIONS AND RELATED DOCUMENTS IN PART OR IN WHOLE IS FORBIDDEN WITHOUT THE WRITTEN PERMISSION OF THE ARCHITECT."

DO NOT SCALE DRAWINGS.

CONTRACTOR MUST CHECK & VERIFY ALL
DIMENSIONS ON SITE.

THIS DRAWING IS NOT TO BE USED FOR
CONSTRUCTION UNTIL SIGNED BY THE ARCHITECT.

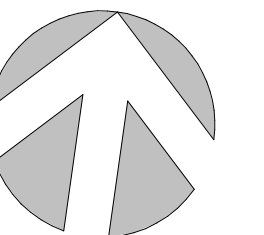[illegible]**TAES** Architects Inc.

98 SCARSDALE ROAD,
TORONTO, ONTARIO, M3B 2R7
T: 416 800 3284
F: 416 800 3485

CONDOMINIUM
5688 MAIN STREET

Whitchurch-Stouffville, ON

Project No.	T2022062
Drawn	Scale 1 : 200
Checked	Date Issue Date

12TH-14TH & MPH
FLOOR PLANS

Drawing No.

A- 105

THIS DRAWING IS NOT TO BE USED FOR
CONSTRUCTION UNTIL SIGNED BY THE ARCHITECT.

[illegible]

98 SCARSDALE ROAD,
TORONTO, ONTARIO, M3B 2R7
T: 416 800 3284
F: 416 800 3485

CONDOMINIUM
5688 MAIN STREET

Whitchurch-Stouffville, ON

Project No. T2022062

Drawn Scale 1 : 200


Checked	Date	Issue Date
---------	------	------------

WEST ELEVATION

Drawing No.

A- 200

THIS DRAWING IS NOT TO BE USED FOR
CONSTRUCTION UNTIL SIGNED BY THE ARCHITECT.

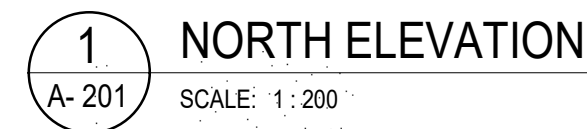[illegible]

98 SCARSDALE ROAD,
TORONTO, ONTARIO, M3B 2R7
T: 416 800 3284
F: 416 800 3485

CONDOMINIUM
5688 MAIN STREET

Whitchurch-Stouffville, ON

Project No. T2022062

Drawn Scale 1 : 200

Checked	Date	Issue Date
---------	------	------------

SOUTH AND NORTH
ELEVATION

Drawing No.

A- 201

THIS DRAWING IS NOT TO BE USED FOR
CONSTRUCTION UNTIL SIGNED BY THE ARCHITECT.

[illegible]

98 SCARSDALE ROAD,
TORONTO, ONTARIO, M3B 2R7
T: 416 800 3284
F: 416 800 3485


Whitchurch-Stouffville, ON

Project No.	T2022062
Drawn	Scale 1 : 200
Checked	Date Issue Date

Drawing No.

Copyright © 2021 TAFS Architects, Inc.

THIS DRAWING IS NOT TO BE USED FOR
CONSTRUCTION UNTIL SIGNED BY THE ARCHITECT.

 [illegible]

98 SCARSDALE ROAD,
TORONTO, ONTARIO, M3B 2R7
T: 416 800 3284
F: 416 800 3485

5688 MAIN STREET

Checked	Date	Issue Date
---------	------	------------


SECTION 1

A- 301



1
A-301

THIS DRAWING IS NOT TO BE USED FOR
CONSTRUCTION UNTIL SIGNED BY THE ARCHITECT.

 [illegible]


98 SCARSDALE ROAD,
TORONTO, ONTARIO, M3B 2R7
T: 416 800 3284
F: 416 800 3485

Whitchurch-Stouffville, ON


Project No.	T2022062
Drawn	Scale 1 : 200
Checked	Date Issue Date

Drawing No.

Copyright © 2021 TAFS Architects Inc.

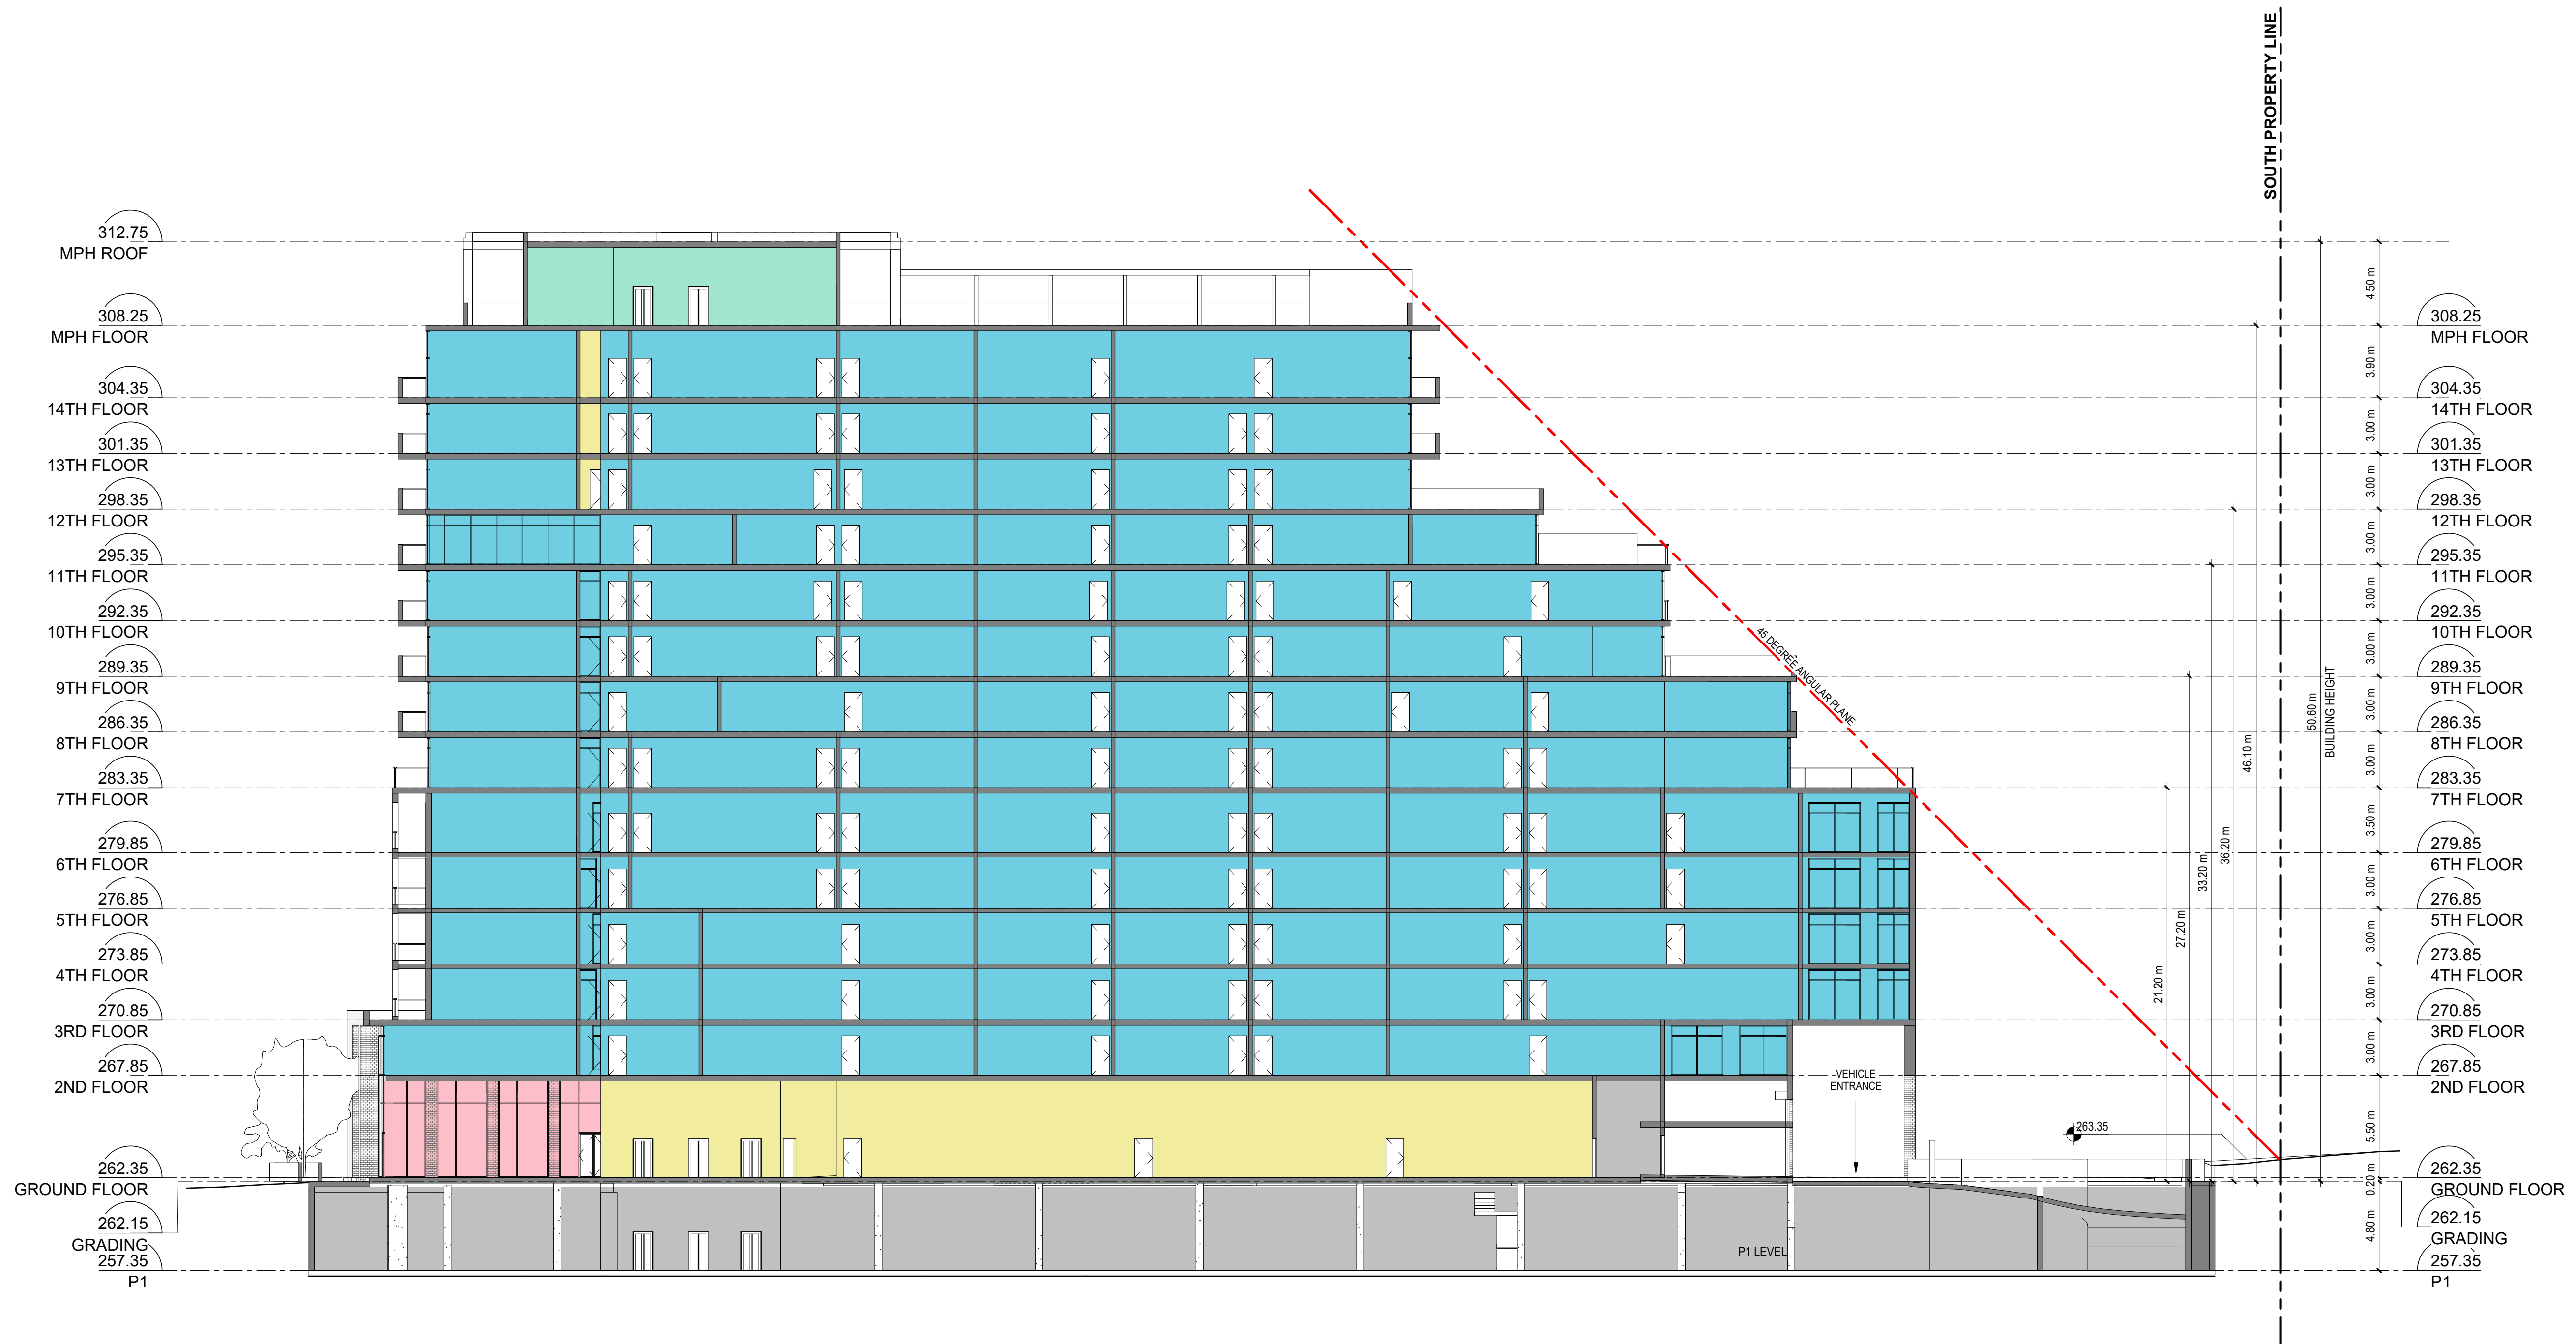

THIS DRAWING IS NOT TO BE USED FOR
CONSTRUCTION UNTIL SIGNED BY THE ARCHITECT

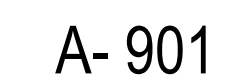[illegible]

THIS DRAWING IS NOT TO BE USED FOR
CONSTRUCTION UNTIL SIGNED BY THE ARCHITECT.

[illegible]

98 SCARSDALE ROAD,
TORONTO, ONTARIO, M3B 2R7
T: 416 800 3284
F: 416 800 3485

CONDOMINIUM
5688 MAIN STREET

A- 902