




1. SITE AREA				
TOTAL	50.00 AC	20.00 AC	2.00 AC	2.00 AC
2. DENSITY (F.S.I.)				
GROUND FLOOR AREA (GFA) (1:1000)	18,175 sq. ft.	34,800 sq. ft.	3,600 sq. ft.	3,600 sq. ft.
3. BUILDING HEIGHT (EXTERNAL HEIGHT MEASURED FROM GROUND FLOOR)				
Podium	BUILDING A (1 STOREY)	BUILDING B (1 STOREY)	BUILDING C (1 STOREY)	BUILDING D (1 STOREY)
15 STOREY	21 STOREY	21 STOREY	21 STOREY	21 STOREY
4. GARAGE/RECYCLING ROOM				
GARAGE ROOM	BUILDING A	BUILDING B	BUILDING C	BUILDING D
MINIMUM OF 200 FT FOR BULKY ITEM STORAGE	1	1	1	1
6. LOCKER STORAGE				
GROUND	0	0	0	0
PL UNDERGROUND	168	40	4	22
PL UNDERGROUND	222	152	60	424
PL UNDERGROUND	113	128	243	477
PL UNDERGROUND	113	128	243	477
TOTAL PROVIDED	390	212	64	466

5. UNIT MIX				
WEST BLOCK BUILDING A	STUDIO	1B1+D	2B1+D	3B1+D
GROUND FLOOR	0	0	0	0
2ND FLOOR	1	5	5	0
3RD FLOOR	14	66	80	0
4TH FLOOR	0	5	1	0
TOTAL BUILDING A	17	80	89	1
5. UNIT MIX				
WEST BLOCK BUILDING B	STUDIO	1B1+D	2B1+D	3B1+D
GROUND FLOOR	0	0	0	0
2ND FLOOR	0	4	5	0
3RD FLOOR	18	90	110	0
4TH FLOOR	1	5	5	0
TOTAL BUILDING B	19	99	100	0
5. UNIT MIX				
WEST BLOCK BUILDING C	STUDIO	1B1+D	2B1+D	3B1+D
GROUND FLOOR	0	0	0	0
2ND FLOOR	0	5	5	0
3RD FLOOR	21	105	125	0
4TH FLOOR	1	5	5	0
TOTAL BUILDING C	22	114	115	0
5. UNIT MIX				
EAST BLOCK BUILDING D	STUDIO	1B1+D	2B1+D	3B1+D
GROUND FLOOR	0	0	0	0
2ND FLOOR	0	5	5	0
3RD FLOOR	21	105	125	0
4TH FLOOR	1	5	5	0
TOTAL BUILDING D	22	114	115	0
5. UNIT MIX				
EAST BLOCK BUILDING E	STUDIO	1B1+D	2B1+D	3B1+D
GROUND FLOOR	0	0	0	0
2ND FLOOR	0	5	5	0
3RD FLOOR	21	105	125	0
4TH FLOOR	1	5	5	0
TOTAL BUILDING E	22	114	115	0
5. UNIT MIX				
EAST BLOCK BUILDING F	STUDIO	1B1+D	2B1+D	3B1+D
GROUND FLOOR	0	0	0	0
2ND FLOOR	0	5	5	0
3RD FLOOR	21	105	125	0
4TH FLOOR	1	5	5	0
TOTAL BUILDING F	22	114	115	0
5. UNIT MIX				
EAST BLOCK BUILDING G	STUDIO	1B1+D	2B1+D	3B1+D
GROUND FLOOR	0	0	0	0
2ND FLOOR	0	5	5	0
3RD FLOOR	21	105	125	0
4TH FLOOR	1	5	5	0
TOTAL BUILDING G	22	114	115	0

7. PARKING				
MIN. PARKING REQUIRED	0.25 SP/UNIT VISITOR	0.25 SP/UNIT RESIDENTIAL	1.00 SP/UNIT TOTAL	1.00 SP/UNIT TOTAL
WEST BLOCK BUILDING A	17	80	89	1
BUILDING B	19	99	100	0
BUILDING C	22	114	115	0
BUILDING D	22	114	115	0
BUILDING E	22	114	115	0
BUILDING F	22	114	115	0
BUILDING G	22	114	115	0
8. BICYCLE PARKING				
MIN. PARKING REQUIRED	0.25 SP/UNIT BICYCLES	0.25 SP/UNIT BICYCLES	1.00 SP/UNIT TOTAL	1.00 SP/UNIT TOTAL
WEST BLOCK BUILDING A	17	80	89	1
BUILDING B	19	99	100	0
BUILDING C	22	114	115	0
BUILDING D	22	114	115	0
BUILDING E	22	114	115	0
BUILDING F	22	114	115	0
BUILDING G	22	114	115	0

9. GROSS FLOOR AREA (GFA)				
WEST BLOCK BUILDING A	NO. FLS + INCH	SO. METER INCH	SO. FEET INCH	WEST BLOCK TOTAL
PL UNDERGROUND	110	1,184	12	110
GROUND	110	1,184	12	110
RESIDENTIAL	803	8,643	92	803
AMENITY	58	625	7	58
SUBTOTAL	1,129	12,112	12	1,129
2ND FLOOR	681	7,302	77	681
3RD FLOOR	681	7,302	77	681
4TH FLOOR	681	7,302	77	681
5TH FLOOR	681	7,302	77	681
10. INDOOR AMENITY				
MIN. REQUIRED	1.5 sq. UNIT	1.5 sq. UNIT	1.5 sq. UNIT	1.5 sq. UNIT
WEST BLOCK BUILDING A	17	80	89	1
BUILDING B	19	99	100	0
BUILDING C	22	114	115	0
BUILDING D	22	114	115	0
BUILDING E	22	114	115	0
BUILDING F	22	114	115	0
BUILDING G	22	114	115	0
11. OUTDOOR AMENITY				
MIN. REQUIRED	1.5 sq. UNIT	1.5 sq. UNIT	1.5 sq. UNIT	1.5 sq. UNIT
WEST BLOCK BUILDING A	17	80	89	1
BUILDING B	19	99	100	0
BUILDING C	22	114	115	0
BUILDING D	22	114	115	0
BUILDING E	22	114	115	0
BUILDING F	22	114	115	0
BUILDING G	22	114	115	0

12. LOADING AREA				
SPROVED DAYCARE TO HAVE LOADING WITH BUILDING G	
WEST BLOCK BUILDING A	17	80	89	1
BUILDING B	19	99	100	0
BUILDING C	22	114	115	0
BUILDING D	22	114	115	0
BUILDING E	22	114	115	0
BUILDING F	22	114	115	0
BUILDING G	22	114	115	0

KEY PLAN 1/15

PLAN OF SURVEY

NOTES

SURVEY INFORMATION

GENERAL NOTES

SITE PLAN LEGEND

PARKING LEGEND

THE DRAWING, AS AN INSTRUMENT OF SERVICE, IS PROVIDED BY AND IS THE PROPERTY OF THE FIRM. IT IS TO BE USED ONLY FOR THE PROJECT AND SITE SPECIFICALLY IDENTIFIED HEREON. IT IS NOT TO BE REPRODUCED, COPIED, REPRODUCED, OR TRANSMITTED IN ANY FORM OR BY ANY MEANS, ELECTRONIC OR MECHANICAL, INCLUDING PHOTOCOPYING, RECORDING, OR BY ANY INFORMATION STORAGE AND RETRIEVAL SYSTEM, WITHOUT THE WRITTEN PERMISSION OF THE FIRM. THE FIRM ASSUMES NO LIABILITY FOR ANY ERRORS OR OMISSIONS IN THE DRAWING. THE USER ASSUMES ALL LIABILITY FOR ANY ERRORS OR OMISSIONS IN THE DRAWING. THE FIRM ASSUMES NO LIABILITY FOR ANY ERRORS OR OMISSIONS IN THE DRAWING. THE USER ASSUMES ALL LIABILITY FOR ANY ERRORS OR OMISSIONS IN THE DRAWING.

DATE: JANUARY, 2024
DRAWN BY: PL
CHECKED BY: AS
PROJECT NO: 19.17
SHEET NO: A102

5061 STOUFFVILLE ROAD
RESIDENTIAL DEVELOPMENT

SITE PLAN

DATE: JANUARY, 2024
DRAWN BY: PL
CHECKED BY: AS
PROJECT NO: 19.17
SHEET NO: A102