



user: zlatko file: L:\JPL Projects\2023\2023-164 - 5688 (5684) Main Street Stouffville CI CONDO ARBORIST ZBA.11 Zoning Phase\CAD\2023-164 - 240208_R00_ZBA.dwg plot: Jun 04, 2025 - 11:13am

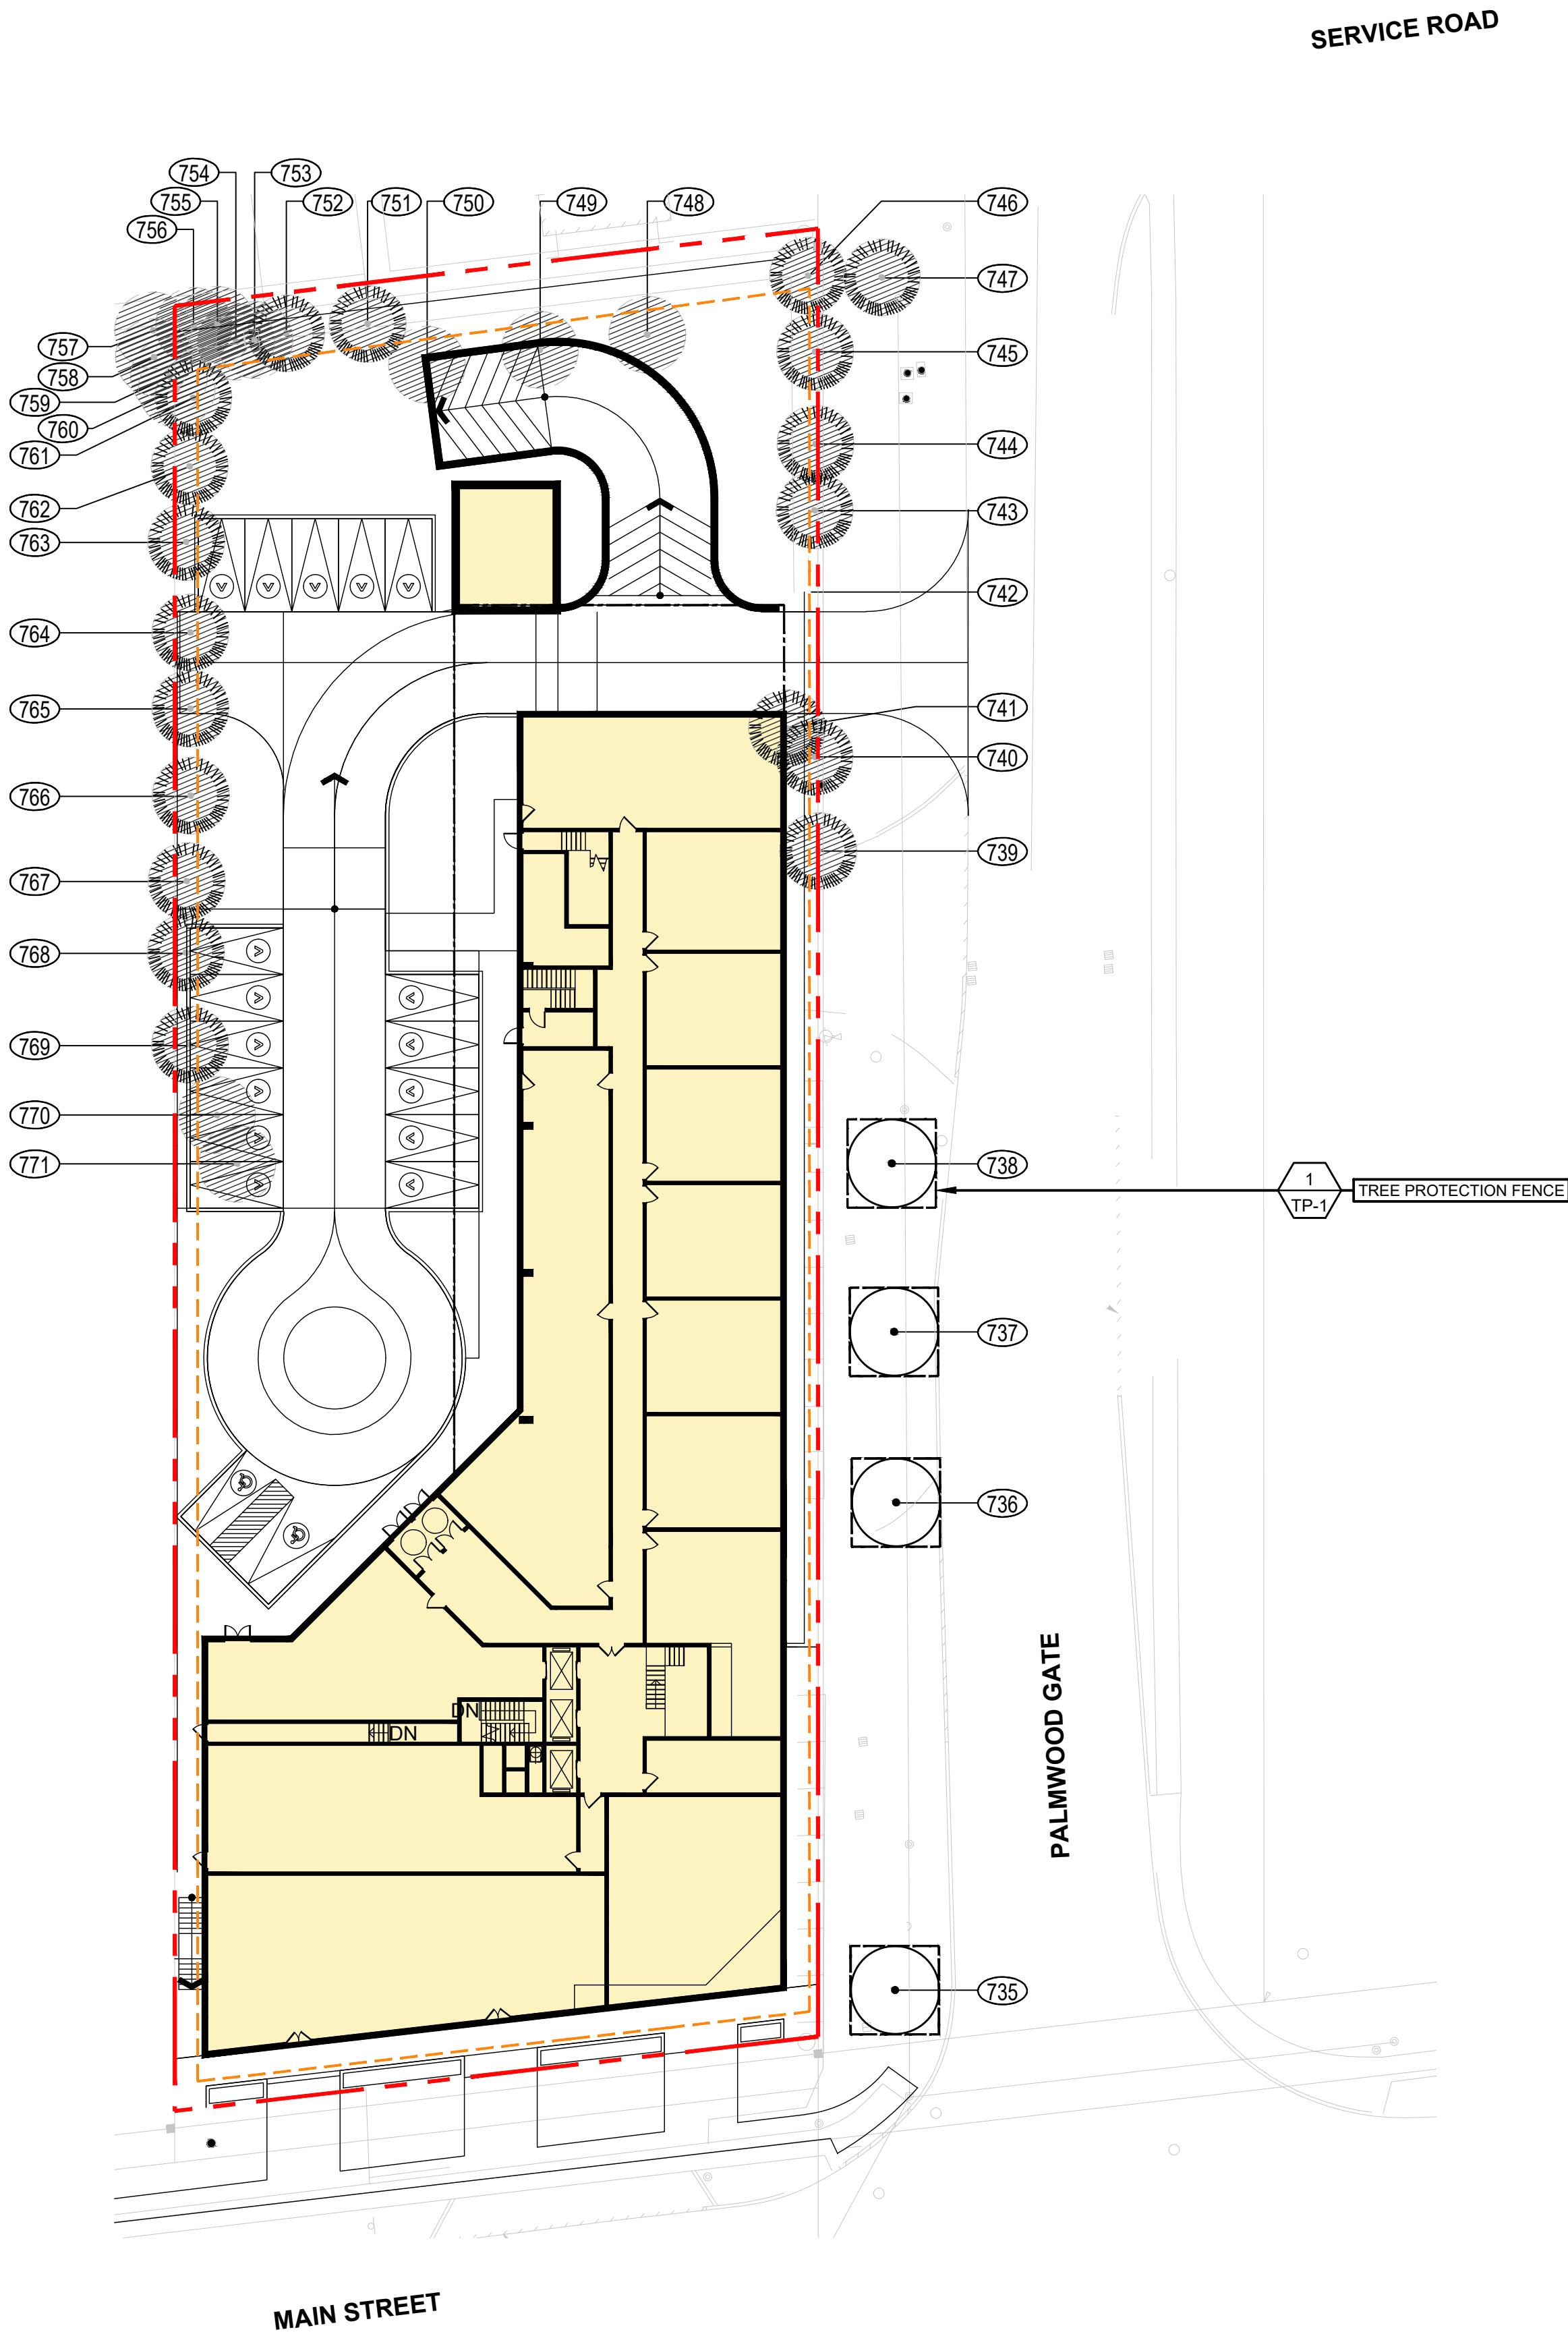


Tree Inventory – 5688 Main Street, Whitchurch-Stouffville ON L4A 2T1 – April 5 2024.												
Tag #	Common Name	Botanical Name	Diameter at Breast Height (cm)				Health Condition	Structural Condition	Notes	Recommendations Based on Site Plan	Minimum TPZ (m)	
735	Honey Locust	Gleditsia triacanthos	31	x	30	x	23	Fair	Fair	Pruned for hydro above.	Preserve & Protect	2.4
736	Honey Locust	Gleditsia triacanthos	37					Fair	Fair		Preserve & Protect	2.4
737	Honey Locust	Gleditsia triacanthos	33					Fair	Fair		Preserve & Protect	2.4
738	Honey Locust	Gleditsia triacanthos	38					Fair	Fair		Preserve & Protect	2.4
739	Norway Spruce	Picea abies	30					Fair/Poor	Fair	Significant dead wood, close to entrance gate.	Remove	2.4
740	Norway Spruce	Picea abies	36					Good	Good		Remove	2.4
741	Norway Spruce	Picea abies	40					Good	Good		Remove	2.4
742	Norway Spruce	Picea abies	37					Good	Good		Remove	2.4
743	Norway Spruce	Picea abies	23	x	29			Good	Fair/Poor	Co-dominant stems with included bark.	Remove	1.8
744	Norway Spruce	Picea abies	49					Good	Good		Remove	3
745	Norway Spruce	Picea abies	53					Good	Good		Remove	3.6
746	Norway Spruce	Picea abies	41					Good	Good		Remove	3
747	White Mulberry	Morus alba	12	x	9	x	4	Fair	Fair	Grown underneath Spruce row. ADDED TO SURVEY FOR REF.	Remove	1.2
748	Silver Maple	Acer saccharinum	72					Fair	Fair		Remove	4.8
749	Silver Maple	Acer saccharinum	80					Good	Fair		Remove	4.8
750	Silver Maple	Acer saccharinum	68					Good	Fair		Remove	4.2
751	Norway Spruce	Picea abies	37					Good	Good	No tag. Behind sheds and behind fence.	Remove	2.4
752	Norway Spruce	Picea abies	30					Fair	Fair	Crowded canopy	Remove	2.4
753	Norway Maple	Acer platanoides	30					Fair	Fair/Poor	Grown in fence.	Remove	2.4
754	Norway Maple	Acer platanoides	30					Fair	Poor	Grown in fence.	Remove	2.4
755	Norway Maple	Acer platanoides	18					Fair	Fair	ADDED TO SURVEY FOR REF.	Remove	1.8
756	Norway Maple	Acer platanoides	20					Fair	Fair	No tag, in between 2 fences. ADDED TO SURVEY FOR REF.	Remove	1.8
757	Norway Maple	Acer platanoides	22					Fair	Fair	No tag, in between 2 fences. ADDED TO SURVEY FOR REF.	Remove	1.8
758	Norway Spruce	Picea abies	16					Fair/Poor	Fair/Poor	No tag, behind fence, sparse foliage due to competing growth. ADDED TO SURVEY FOR REF.	Remove	1.8
759	Norway Maple	Acer platanoides	28					Fair	Fair	No tag, along fence.	Remove	1.8
760	Norway Maple	Acer platanoides	28					Good	Good	No tag, behind fence. ADDED TO SURVEY FOR REF.	Remove	1.8
761	Norway Spruce	Picea abies	28					Fair	Fair	Lower deadwood.	Remove	1.8
762	Norway Spruce	Picea abies	28	x	20			Fair	Fair/Poor	Co-dominant	Remove	1.8
763	Norway Spruce	Picea abies	45					Good	Good		Remove	3
764	Norway Spruce	Picea abies	33					Good	Good		Remove	2.4
765	Norway Spruce	Picea abies	45					Good	Good		Remove	3
766	Norway Spruce	Picea abies	36					Good	Good	Lower branches pruned away from building ADDED TO SURVEY FOR REF.	Remove	2.4
767	Norway Spruce	Picea abies	45					Good	Good	Lower branches pruned away from building	Remove	3
768	Norway Spruce	Picea abies	31					Good	Good	Lower branches pruned away from building	Remove	2.4
769	Norway Spruce	Picea abies	19					Good	Good		Remove	1.8
770	Silver Maple	Acer saccharinum	90					Good	Fair	Cavity on one side where previous branch was.	Remove	5.4
771	Silver Maple	Acer saccharinum	86					Good	Fair		Remove	5.4

ALL PRUNING OF ROOTS AND BRANCHES SHALL BE CONDUCTED BY AN ISA CERTIFIED ARBORIST OR EQUIVALENT, OR UNDER SUPERVISION OF AN ISA CERTIFIED ARBORIST AND SHALL BE IN ACCORDANCE WITH GOOD ARBORICULTURAL STANDARDS AND PRACTICES. REFER TO ARBORIST REPORT PREPARED BY THE URBAN ARBORIST INC. DATED FEBRUARY 25TH, 2025.

TOTAL # OF TREES INVENTORIED = 37
TOTAL # OF TREES TO BE REMOVED = 33
TOTAL # OF TREES TO REMAIN = 4

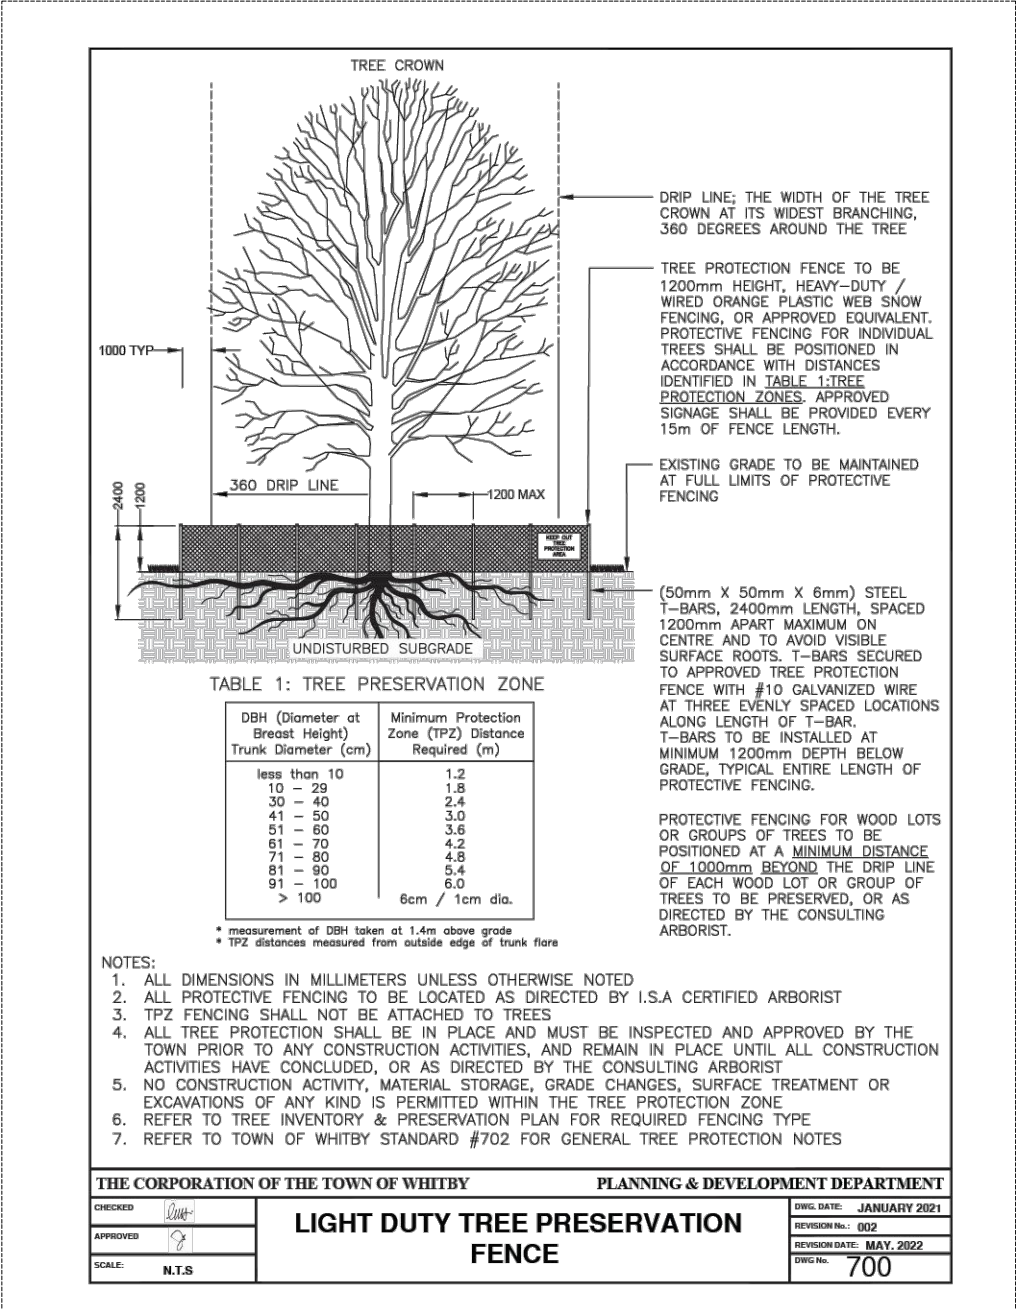

- GENERAL NOTES:**
- CONTRACTOR SHALL BE REQUIRED TO HAVE A FLAGMAN DIRECTING ALL DELIVERIES OF MACHINERY OR MATERIALS TO THE SITE.
 - CONTRACTOR SHALL PROTECT ALL IRON BARS. ANY DISTURBED BARS SHALL BE REPLACED BY OWNER AT CONTRACTOR'S EXPENSE.
 - CONTRACTOR SHALL REVIEW AND VERIFY SITE GRADES AND REPORT ANY DISCREPANCIES TO THE LANDSCAPE ARCHITECT. COMMENCEMENT OF GRADING SHALL CONSTITUTE ACCEPTANCE OF SITE CONDITIONS; NO CLAIMS FOR EXTRAS WILL BE ENTERTAINED THEREAFTER.
 - STORAGE OF MATERIALS, VEHICLES AND EQUIPMENT SHALL NOT BE PERMITTED WITHIN THE MUNICIPAL ROAD ALLOWANCE.
 - CONTRACTOR SHALL BE RESPONSIBLE TO CLEAN ROADS DAILY TO THE SATISFACTION OF THE LANDSCAPE ARCHITECT.
 - SITE SHALL BE MAINTAINED IN A CLEAN AND ORDERLY STATE FOR THE DURATION OF CONSTRUCTION; ALL WORK SHALL BE PERFORMED IN ACCORDANCE WITH THE OCCUPATIONAL HEALTH AND SAFETY ACT.
 - ALL TEMPORARY PROTECTIVE & SEDIMENT CONTROL FENCING SHALL BE MAINTAINED BY THE CONTRACTOR TO THE SATISFACTION OF THE L.A. FOR THE DURATION OF CONSTRUCTION.
 - CONTRACTOR SHALL SUPPLY & INSTALL FILTER FABRIC PROTECTION ON ALL EXISTING CATCH BASINS, WATER METER CHAMBERS, AND UTILITIES.
 - CONTRACTOR SHALL REPAIR AT HIS COST ANY DAMAGE ARISING DURING CONSTRUCTION.
 - ALL EXISTING VEGETATION TO BE RETAINED SHALL BE PROTECTED BY THE GENERAL CONTRACTOR FOR THE DURATION OF CONSTRUCTION.
 - ALL EXISTING UTILITIES SHOWN ON THE DRAWINGS ARE FOR REFERENCE PURPOSES ONLY. THE GENERAL CONTRACTOR SHALL CONTACT THE UTILITY COMPANIES FOR UTILITY STAKEOUT. THE CONTRACTOR SHALL BE RESPONSIBLE FOR ANY DAMAGES CAUSED TO EXISTING UTILITIES DURING CONSTRUCTION.
 - ALL CONSTRUCTION TO BE CARRIED OUT IN ACCORDANCE WITH THE MOST CURRENT PROVINCIAL AND MUNICIPAL STANDARDS AND SPECIFICATIONS.
 - THE CONDITION OF CURBS, SIDEWALKS, STREET TREES AND UTILITIES LOCATED WITHIN THE R.O.W. SHALL BE REVIEWED AND DOCUMENTED BETWEEN ALL PARTIES PRIOR TO THE START OF CONSTRUCTION.
 - DUST CONTROL:** CONTRACTOR SHALL TAKE ALL NECESSARY MEASURES TO CONTROL DUST ON THIS PROJECT SITE ON A DAILY BASIS AND TO THE SATISFACTION OF THE CONSULTANT.

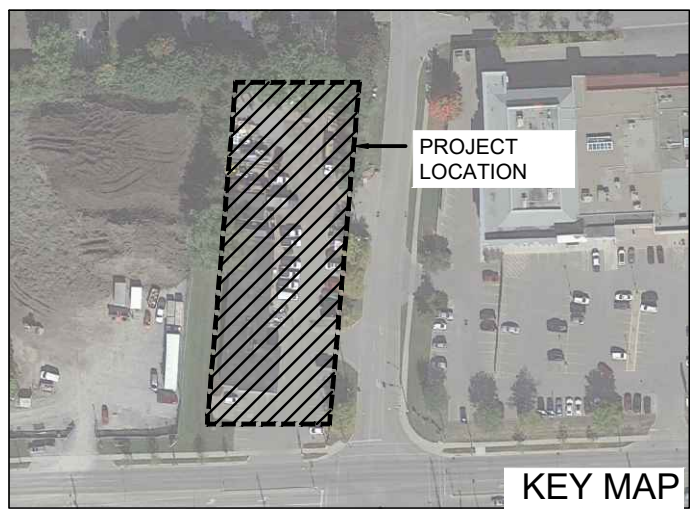


- LEGEND:**
- 1 D-0 DETAIL # SHEET #
 - PROPERTY LINE
 - LIMIT OF UNDERGROUND GARAGE
 - TREE PRESERVATION FENCING
 - EXISTING TREES TO REMAIN
 - EXISTING TREES TO BE REMOVED
 - TREE TAG

REFER TO TREE INVENTORY DATED FEBRUARY 25TH, 2025 & ARBORIST REPORT PREPARED BY THE URBAN ARBORIST INC. DATED MONTH/DAY/YEAR

RT	ISSUED FOR ZBA	25-06-04	ZC
RD	ISSUED FOR ZBA	24-10-25	ZC
NO.	Revision	date	by

THESE DRAWINGS ARE THE PROPERTY OF LANDSCAPE PLANNING LIMITED AND SHALL NOT BE ALTERED, MODIFIED, REVISED OR CHANGED WITHOUT THE WRITTEN CONSENT OF LANDSCAPE PLANNING LIMITED. SEAL IS NOT VALID WITHOUT SIGNATURE OF THE LANDSCAPE ARCHITECT. DRAWINGS CANNOT BE USED FOR TENDER/CONSTRUCTION UNTIL SIGNED BY LANDSCAPE ARCHITECT.

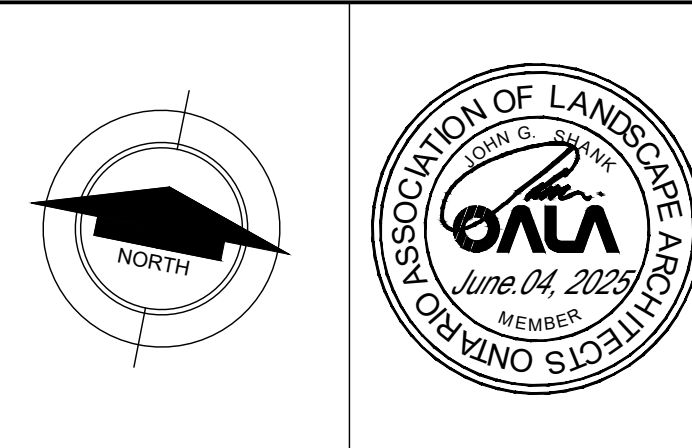

project number
2023-164



project title
5688 MAIN STREET

city file: -

municipality: WHITCHURCH-STOUFFVILLE

drawing title

TREE INVENTORY,
PRESERVATION &
REMOVALS PLAN

drawn by ZC	reviewed by JS	drawing number: TP-1
date 24/02/08	scale 1:300	

