
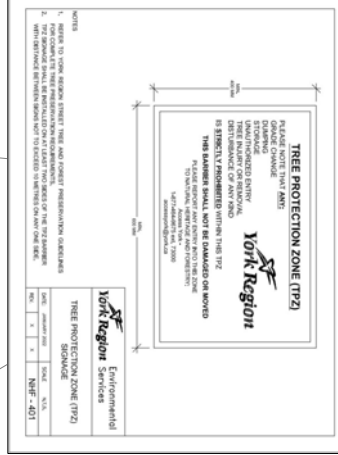
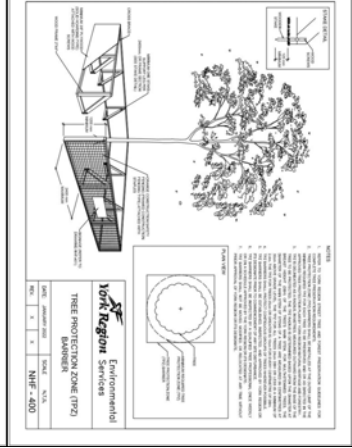
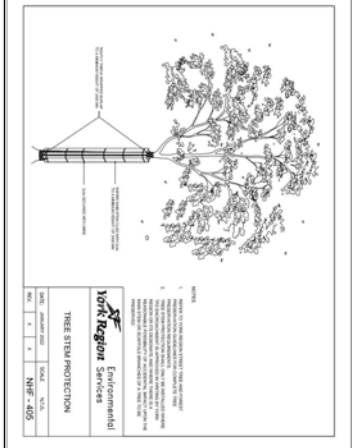
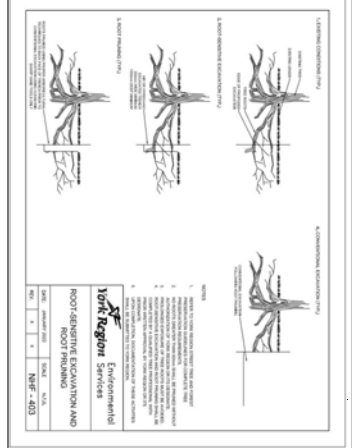


- Trees located on the Regional Road Allowance to be preserved shall conform to the following requirements:
- All tree preservation shall be in accordance with the York Region Street Tree and Forest Preservation Guidelines.
 - York Region NHF shall be notified when tree protection measures have been installed.
 - All tree protection fencing shall be installed prior to construction and must remain in good repair for the duration of construction.
 - At the sole discretion of YR NHF any existing trees that die or exhibit a decline in health prior to final acceptance shall be replanted or compensation shall be provided.

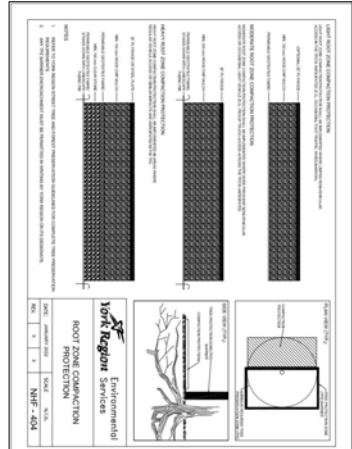

LEGEND

Tree Inventory

Refer to Table 1 of the report dated 16 September 2024.

Trees measuring over 10cm DBH on and within six metres of the subject site and trees of all sizes within the road right-of-way were included in the inventory.

Tree Removals

The removal of one tree will be required to accommodate the proposed development, as indicated with RED labels.

Tree Preservation

The preservation of the remaining trees will be possible with the use of appropriate tree protection measures.

Trees identified for preservation are indicated with GREEN labels. Tree protection measures must be implemented prior to the commencement of the proposed works. Required tree preservation fencing is indicated in MAGENTA. Refer to Tree Protection Plan Notes for preservation details.

Required tree protection fencing
(light duty per NHF series details)

Tree Label (RED) removal required

Tree Label (GREEN)
preservation recommended

Tree Label (GREEN)
interim preservation

Minimum tree preservation zone
(MAGENTA) with radius, as
measured from edge of tree


Minimum tree preservation zone,
shown for trees to be removed

Tree location/polygon estimated
by KFCI

Area of minimum tree protection zone
encroachment - to be excavated and
roots to be pruned in accordance with
Detail NHF-403

BLOOMINGTON SIDE ROAD

(ROAD ALLOWANCE BETWEEN LOTS 10 AND 11)

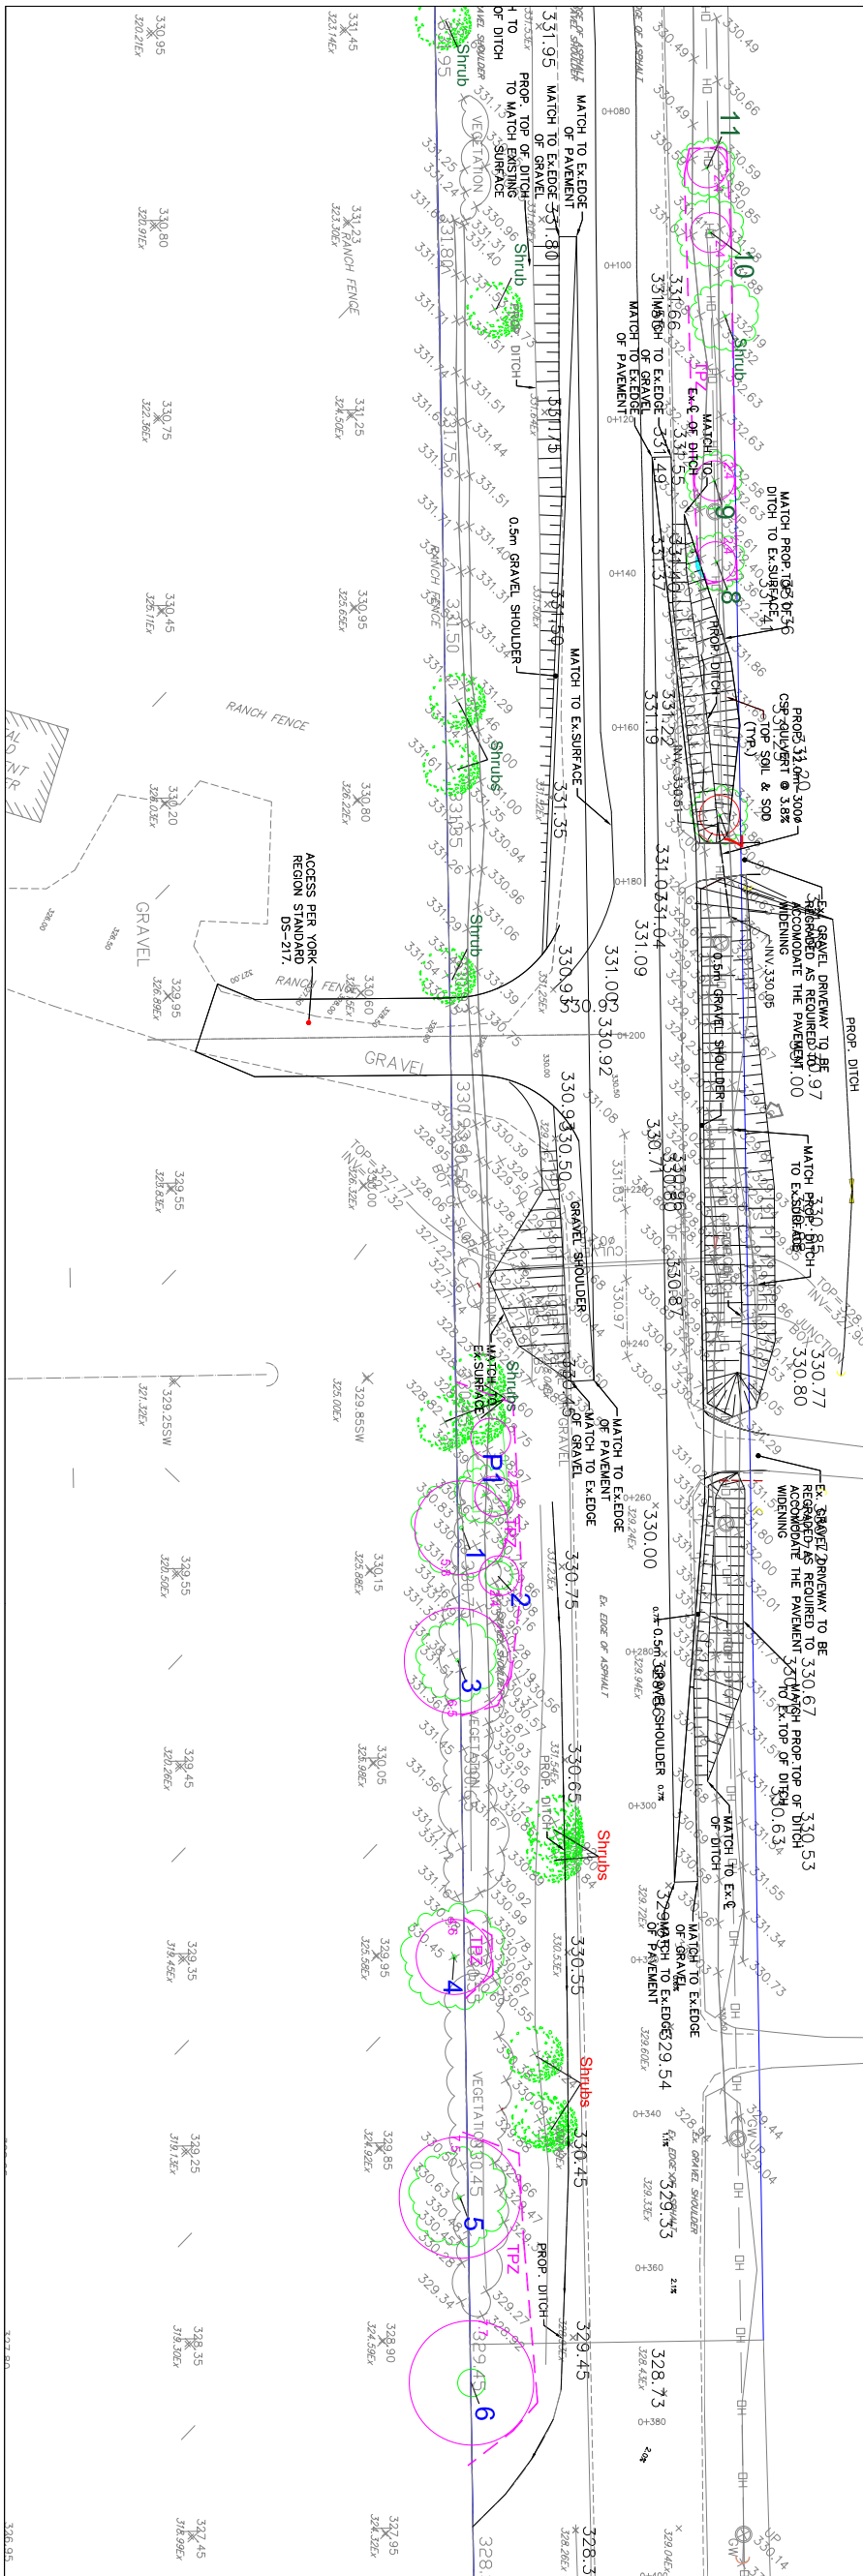

No.	Issue/Revisions	Date	By
1	Report Submission	16 Sept. 24	NB
Base Data:			
Client			
1398493 Ontario Inc.			
93 Valleyway Crescent			
Maple, ON L6A 1K8			
Property			
5783 Bloomington Sideroad			
Stouffville, Ontario			
Tree Inventory and Preservation Plan			
Project	P4366	Figure	
Date	16 September 2024	1	
Scale	1:950		