


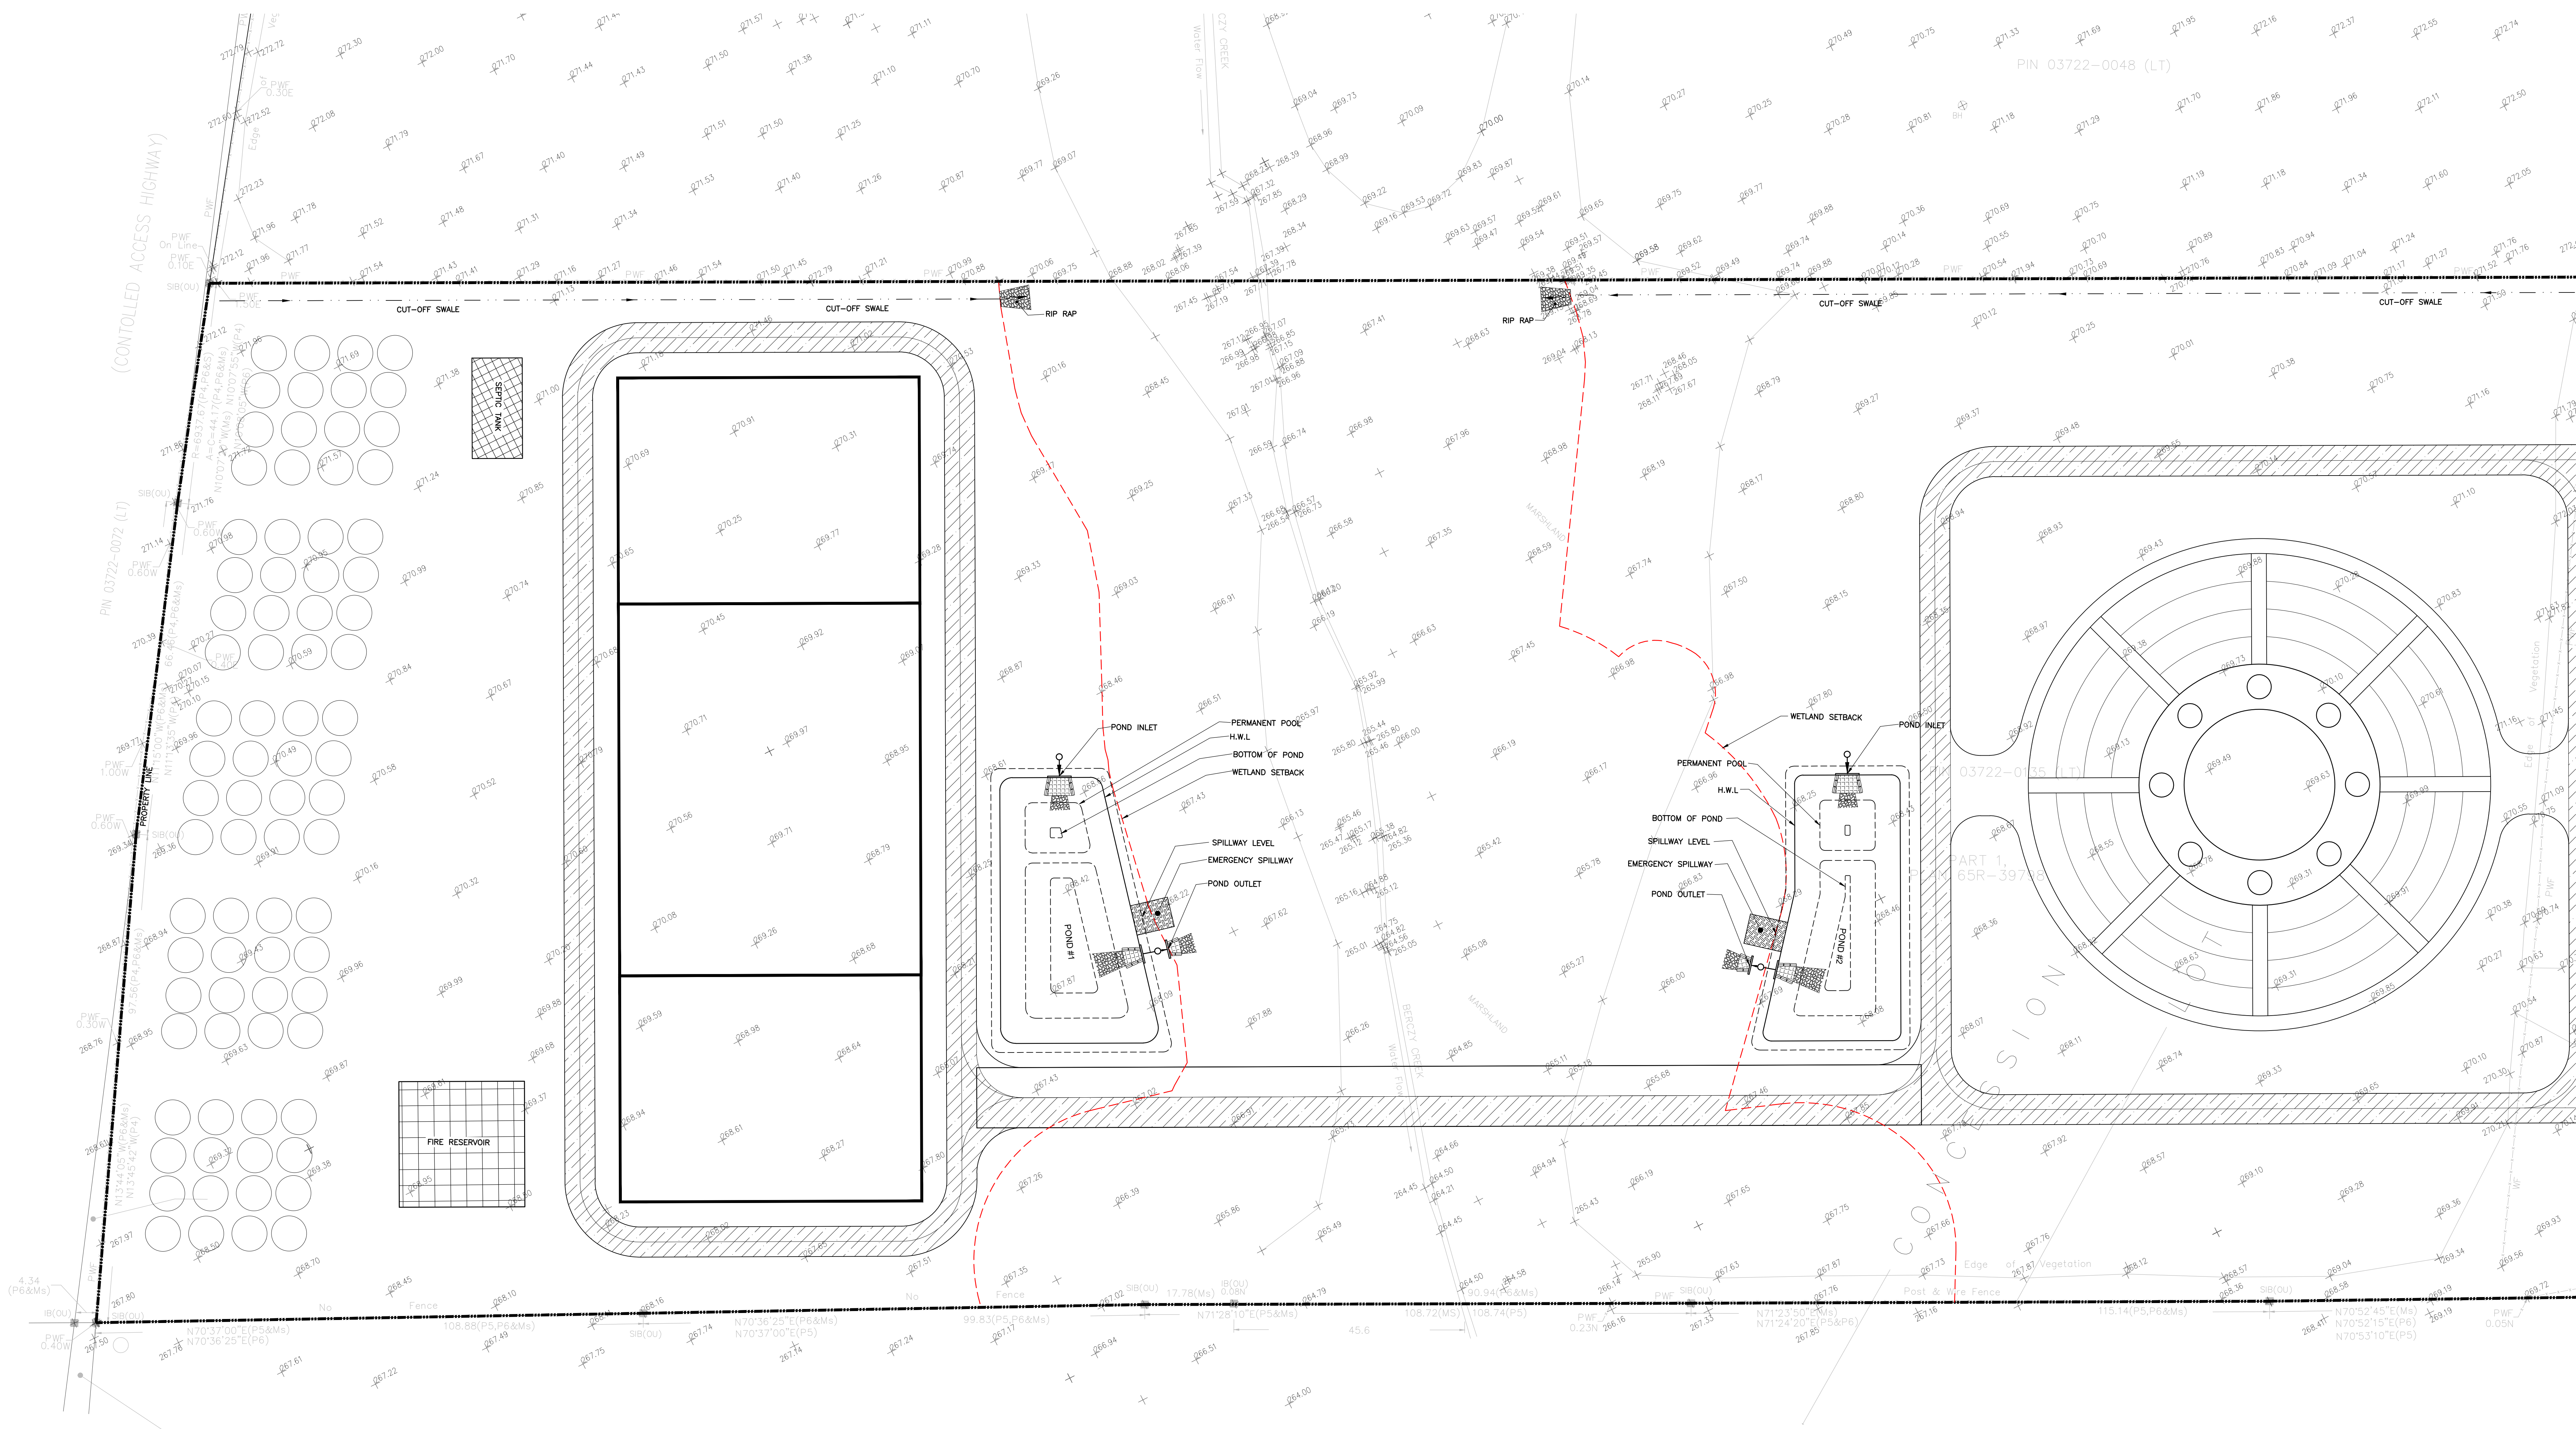

KEY PLAN

LEGEND:

PROPERTY LINE

EXISTING ELEVATION

LEGAL DESCRIPTION:

PLAN OF SURVEY OF PLAN OF PART OF LOT 3,
CONCESSION 3 TOWN OF WHITCHURCH-STOUFFVILLE

BENCHMARK INFORMATION:

TOWN OF WHITCHURCH-STOUFFVILLE
BENCHMARK No.00820118063 WITH AN ELEVATION OF 272.787m.


TOPOGRAPHIC INFORMATION:

TOPOGRAPHIC INFORMATION TAKEN FROM PROJECT No. 25-018,
DRAWING 25-018-TB, DATED SEPTEMBER 11 2025,
BY APY SURVEYING INC.

△			
△			
△			
△			
△	PRELIMINARY DESIGN	2026.07.10	JRE
NO.	DESCRIPTION	DATE	BY
REVISIONS			



CANDEVCON GROUP INC.
CONSULTING ENGINEERS AND PLANNERS
888 GOREWAY DRIVE TEL (905) 794-8807
BRAMPTON ON L6P 6K7 FAX (905) 794-8817

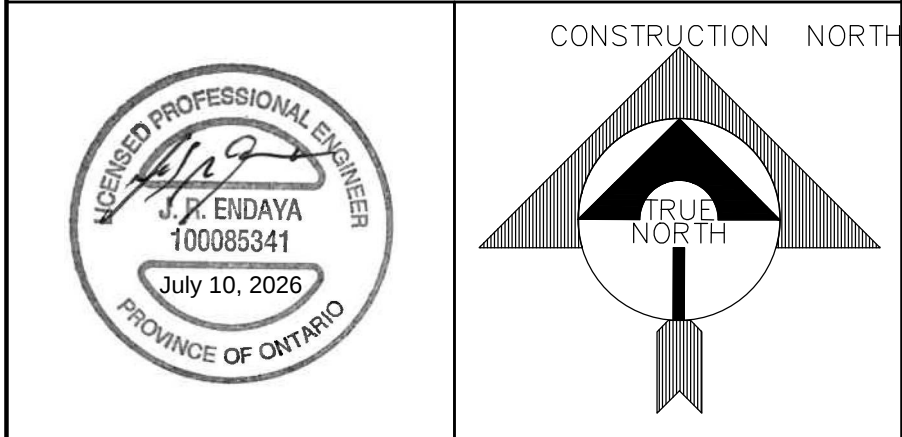

PROPOSED CEMETERY

12612 AND 12586
WOODBINE AVENUE
WHITCHURCH-STOUFFVILLE, ONTARIO

REGION FILE No.

SHEET TITLE:

SITE SERVICING PLAN

DRAWN BY:	R.V.M.	PROJECT No.	W26027
CHECKED BY:	J.R.E.	DRAWING No.	
SCALE:	1:500		SS-1
DATE:	JUN. 23, 2026		