



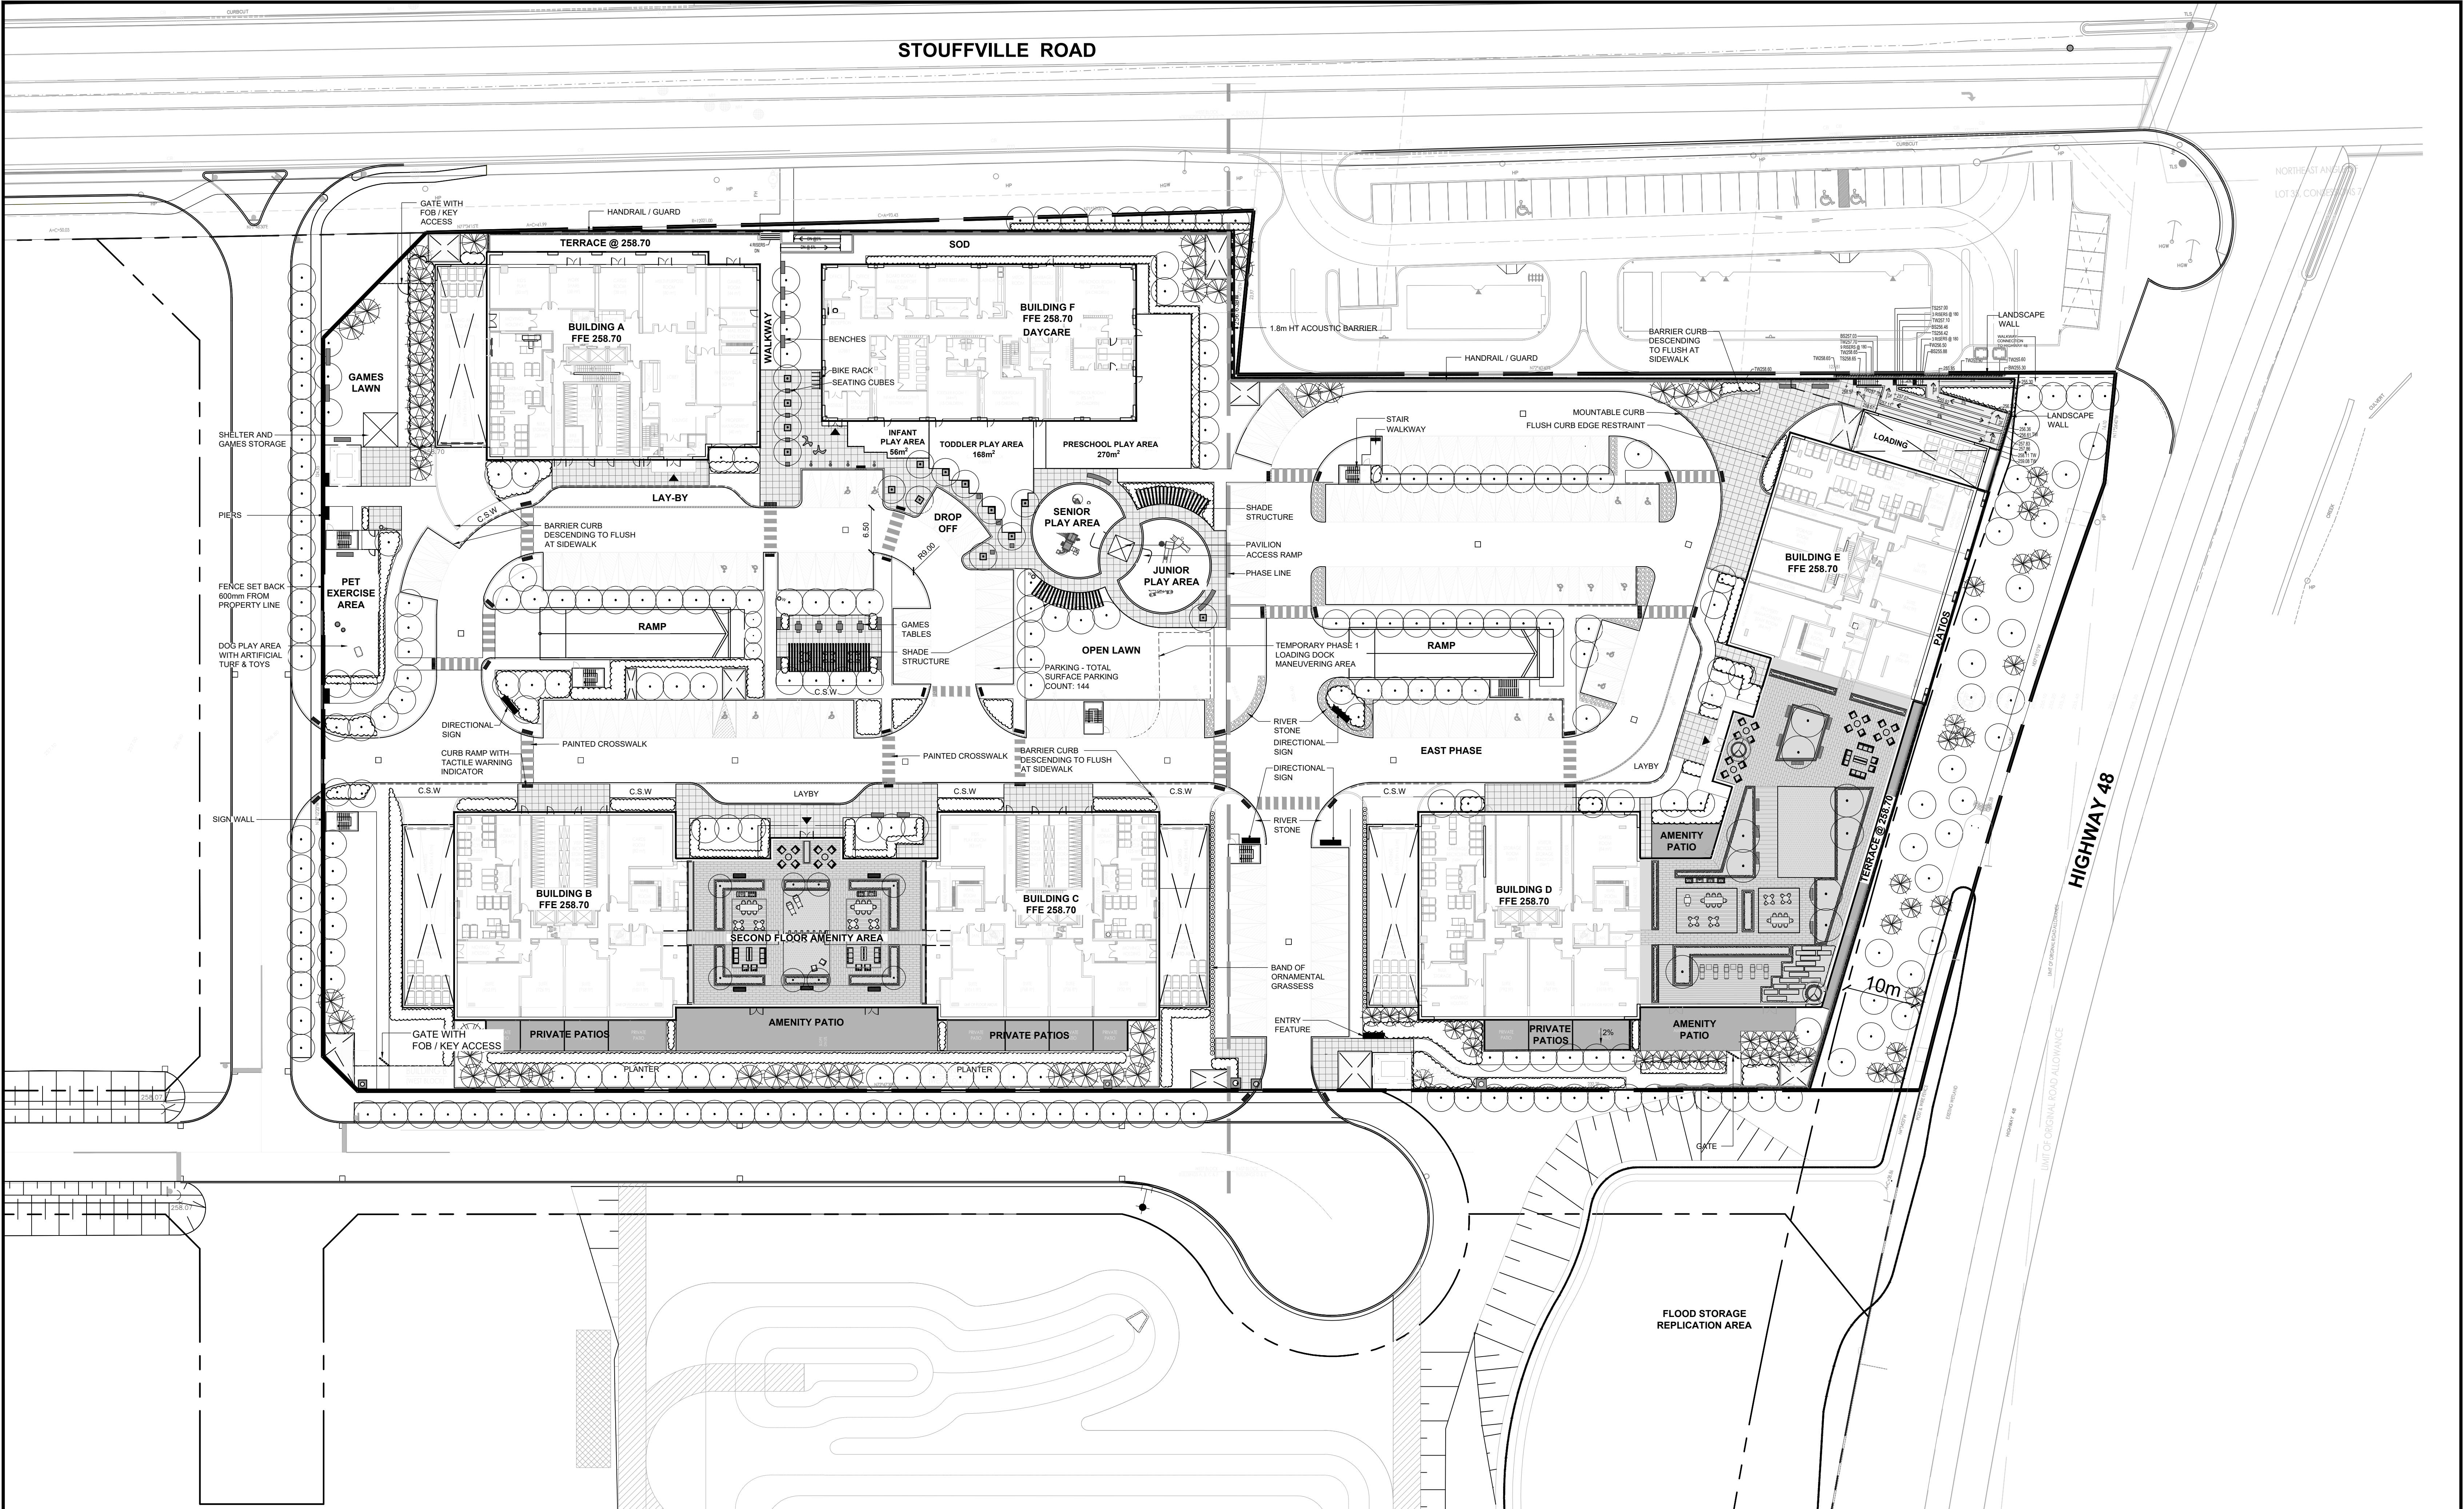


**HIGHWAY NO. 48 AND STOUFFVILLE ROAD
CONCEPTUAL LANDSCAPE MASTER PLAN**

5061 STOUFFVILLE ROAD, WHITCHURCH-STOUFFVILLE, ON

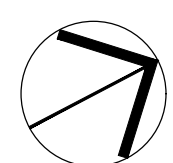

0 5 10 20 30 40m
SCALE 1:400

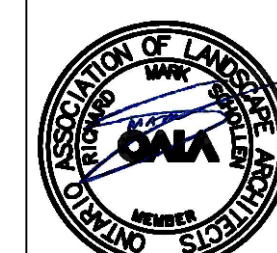

No.	Revision	Date	By
2	Issued for OPA/ZBLA	2025-05-14	RMS
1	Issued for OPA/ZBLA	2025-05-02	RMS

SCHOLLEN & Company Inc.
30 Wertheim Court, Unit 15
Richmond Hill, Ontario L4B 1B9
T: 289-695-0009
F: 289-695-0010

1:400 2023028