



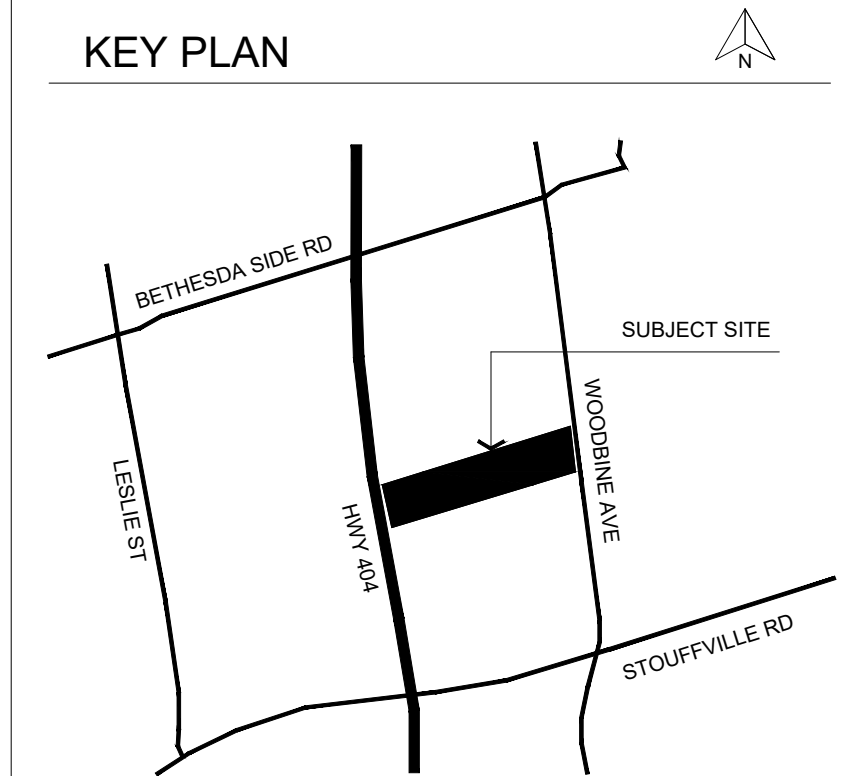

1	JULY 9 2026	ISSUED FOR ZBA SUBMISSION	LK
no.	date	revision	by

byPATH: 
landscape architecture

4933 Old Brock Road
Claremont, Ontario
info@bypath.ca
647-545-5809




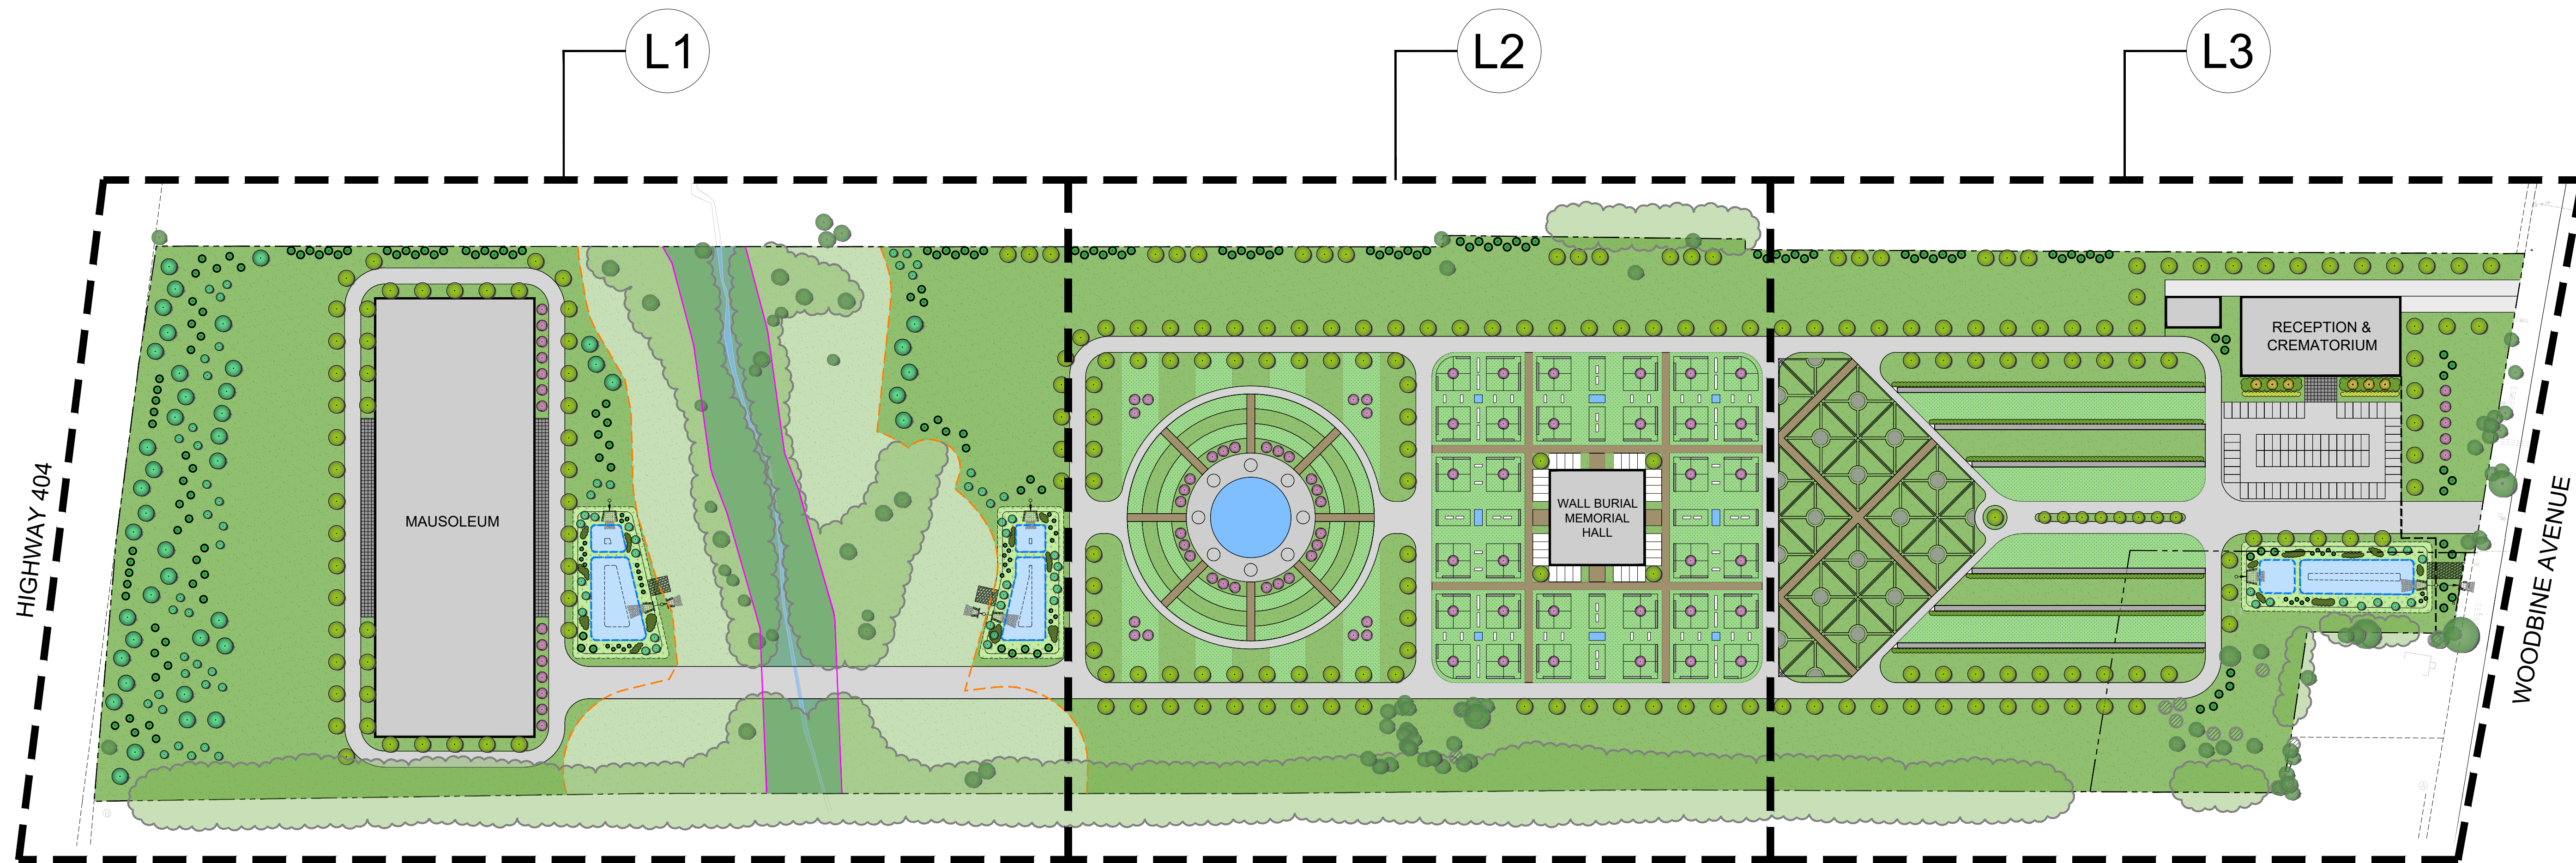



These plans are the property of byPATH: landscape architecture inc. They may not be altered, revised, or modified in any way without the written consent of byPATH: landscape architecture inc.
All information hereon to be checked and verified on site by the landscape architect. Any discrepancies must be reported to, and clarified by the landscape architect before commencing work.

project
PROPOSED CEMETERY

12612 & 12586 WOODBINE AVENUE
WHITCHURCH-STOUFFVILLE, ONTARIO
KLM PLANNING
drawing
LANDSCAPE MASTER PLAN

file start date JULY, 2026	by SG
scale* 1:1300	file 2434 V1-260709
direction	project no. 2434
	sheet no. MP-1

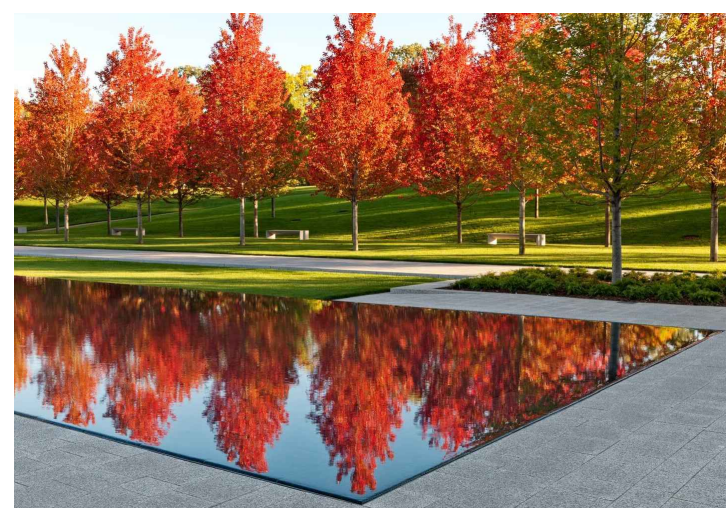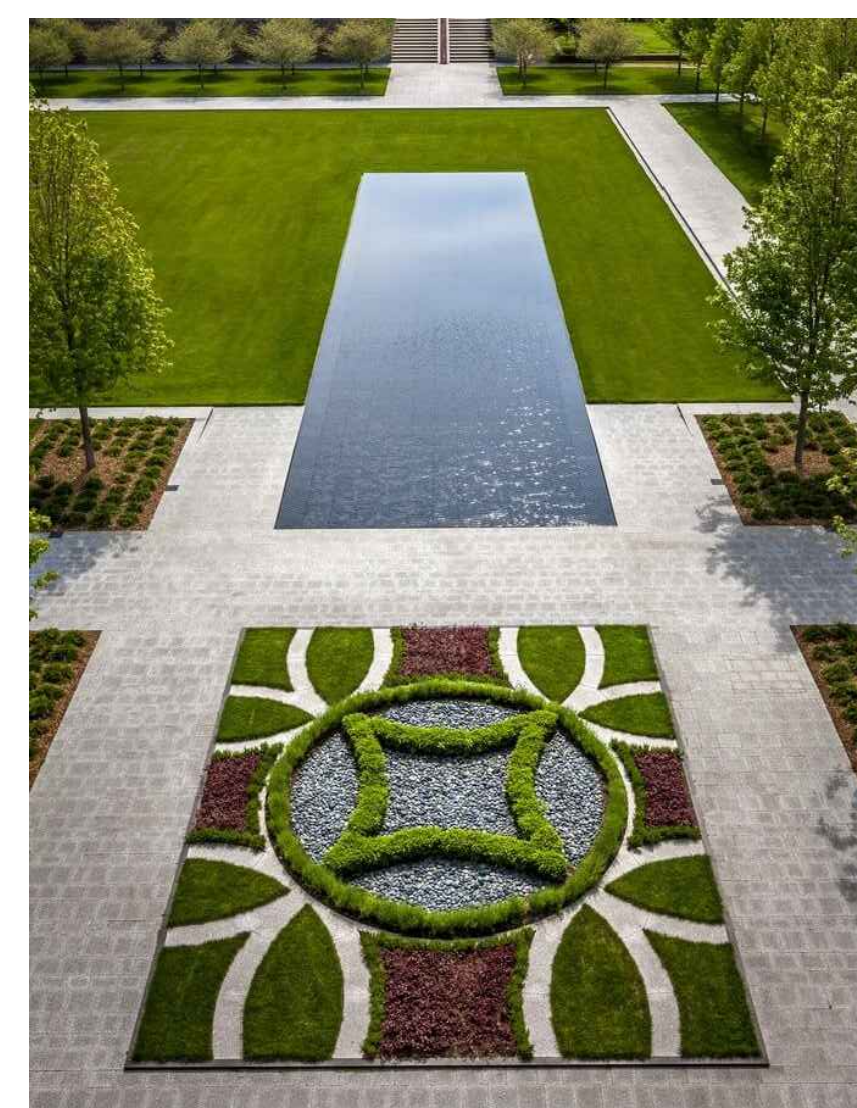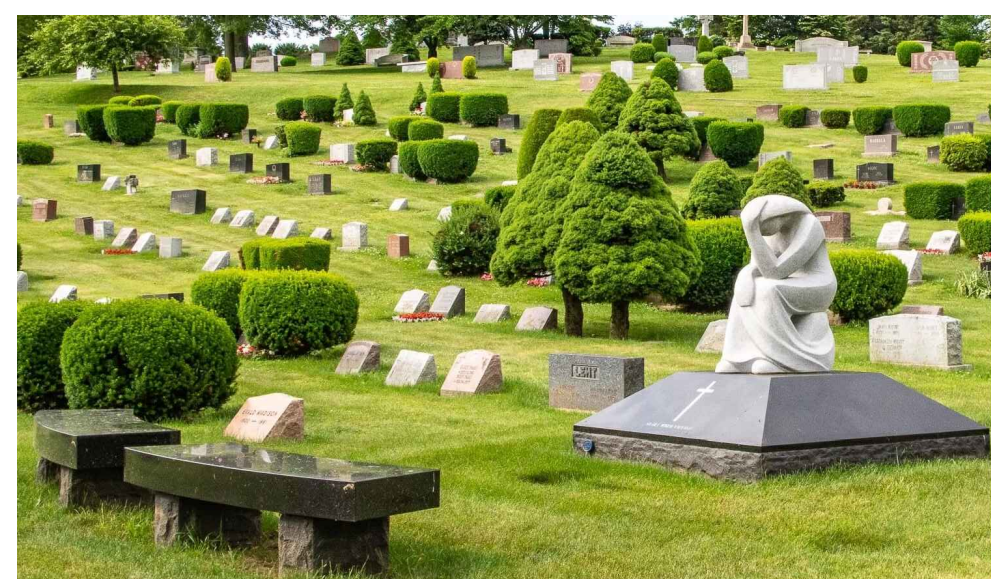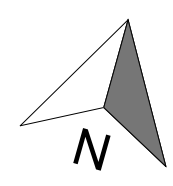

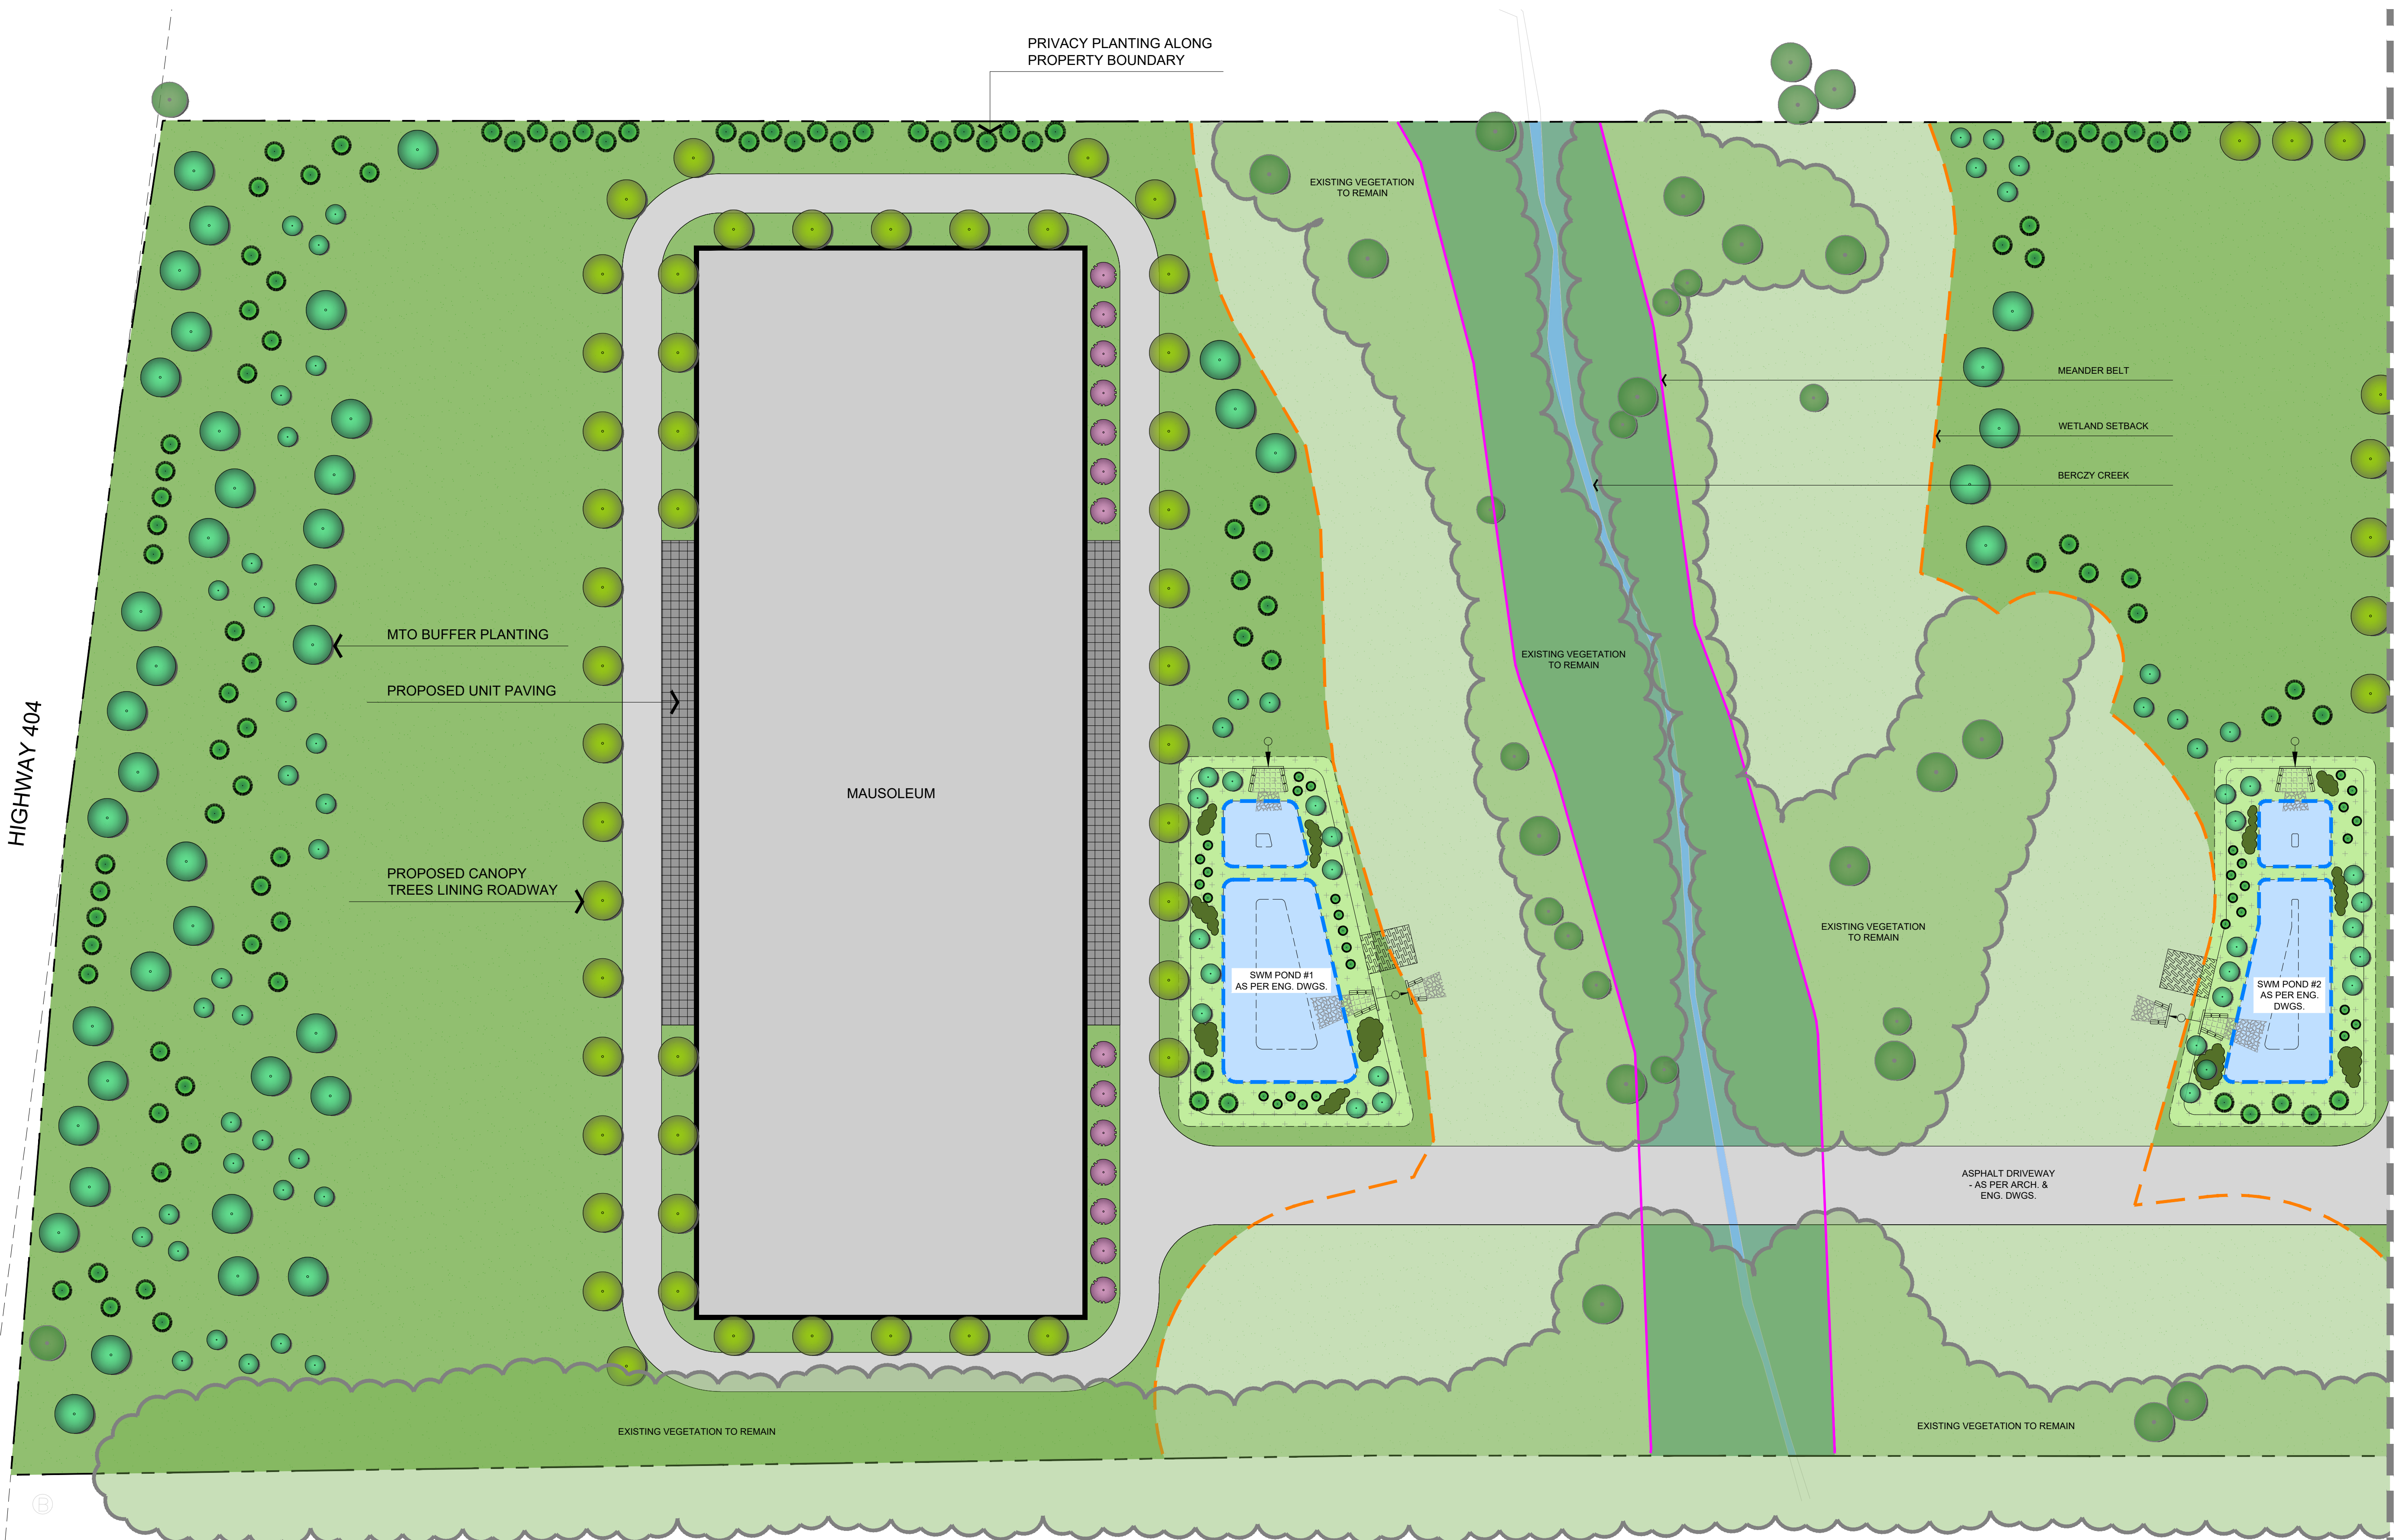

LEGEND

- EXISTING VEGETATION TO REMAIN
- EXISTING DECIDUOUS TREE TO REMAIN
- EXISTING CONIFEROUS TREE TO REMAIN
- PROPOSED BUFFER / RESTORATION DECIDUOUS TREES
- PROPOSED BUFFER / RESTORATION CONIFEROUS TREES
- PROPOSED DECIDUOUS TREES
- PROPOSED CONIFEROUS TREE
- PROPOSED ORNAMENTAL TREES
- PROPOSED SHRUB PLANTING
- PROPOSED UNIT PAVING

1	JULY 9 2026	ISSUED FOR ZBA SUBMISSION	LK
no.	date	revision	by

byPATH: 
landscape architecture

4933 Old Brock Road
Claremont, Ontario
info@bypath.ca
647-545-5809




These plans are the property of byPATH: landscape architecture inc. They may not be altered, revised, or modified in any way without the written consent of byPATH: landscape architecture inc.
All information hereon to be checked and verified on site by the landscape contractor. Any discrepancies must be reported to, and clarified by the landscape architect before commencing work.

project
PROPOSED CEMETERY

12612 & 12586 WOODBINE AVENUE
WHITCHURCH-STOFFVILLE, ONTARIO
KLM PLANNING

drawing
**CONCEPTUAL LANDSCAPE PLAN
ENLARGEMENT 1**

file start date	JULY, 2026	by	SG
scale*	1:500	file	2434 V1-260709
direction		project no.	

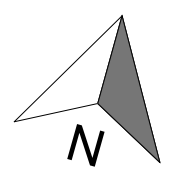
N
2434
sheet no.
L-1

*NOTED SCALE IS APPLICABLE ONLY WHEN PRINTED ON ARCH D (24"x36") SIZE SHEET



LEGEND

- EXISTING VEGETATION TO REMAIN
- EXISTING DECIDUOUS TREE TO REMAIN
- EXISTING CONIFEROUS TREE TO REMAIN
- PROPOSED BUFFER / RESTORATION DECIDUOUS TREES
- PROPOSED BUFFER / RESTORATION CONIFEROUS TREES
- PROPOSED DECIDUOUS TREES
- PROPOSED CONIFEROUS TREE
- PROPOSED ORNAMENTAL TREES
- PROPOSED SHRUB PLANTING
- PROPOSED UNIT PAVING

1	JULY 9 2026	ISSUED FOR ZBA SUBMISSION	LK
no.	date	revision	by

byPATH: 
landscape architecture

4933 Old Brock Road
Claremont, Ontario
info@bypath.ca
647-545-5809




These plans are the property of byPATH: landscape architecture inc. They may not be altered, revised, or modified in any way without the written consent of byPATH: landscape architecture inc.
All information hereon to be checked and verified on site by the landscape contractor. Any discrepancies must be reported to, and clarified by the landscape architect before commencing work.

project
PROPOSED CEMETERY

12612 & 12586 WOODBINE AVENUE
WHITCHURCH-STOFFVILLE, ONTARIO
KLM PLANNING

drawing
**CONCEPTUAL LANDSCAPE PLAN
ENLARGEMENT 2**

file start date	JULY, 2026	by	SG
scale*	1:500	file	2434 V1-260709
direction		project no.	2434

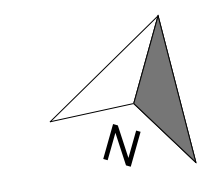

sheet no.
L-2

*NOTED SCALE IS APPLICABLE ONLY WHEN PRINTED ON ARCH D (24"x36") SIZE SHEET



LEGEND

- EXISTING VEGETATION TO REMAIN
- EXISTING DECIDUOUS TREE TO REMAIN
- EXISTING CONIFEROUS TREE TO REMAIN
- PROPOSED BUFFER / RESTORATION DECIDUOUS TREES
- PROPOSED BUFFER / RESTORATION CONIFEROUS TREES
- PROPOSED DECIDUOUS TREES
- PROPOSED CONIFEROUS TREE
- PROPOSED ORNAMENTAL TREES
- PROPOSED SHRUB PLANTING
- PROPOSED UNIT PAVING

1	JULY 9 2026	ISSUED FOR ZBA SUBMISSION	LK
no.	date	revision	by

byPATH: **landscape architecture**

4933 Old Brock Road
Claremont, Ontario
info@bypath.ca
647-545-5809




These plans are the property of byPATH: landscape architecture inc. They may not be altered, revised, or modified in any way without the written consent of byPATH: landscape architecture inc. All information hereon to be checked and verified on site by the landscape contractor. Any discrepancies must be reported to, and clarified by the landscape architect before commencing work.

project
PROPOSED CEMETERY

12612 & 12586 WOODBINE AVENUE
WHITCHURCH-STOFFVILLE, ONTARIO
KLM PLANNING

drawing
**CONCEPTUAL LANDSCAPE PLAN
ENLARGEMENT 3**

file start date	JULY, 2026	by	SG
scale*	1:500	file	2434 V1-260709
direction		project no.	

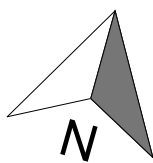

2434
sheet no.
L-3